



NORTH ELEVATION


FRAMES, DOORS & GLASS TO BE OF SIMILAR DET. & CONSIST. TO MAIN ENTRANCE SEE SHEET NO. 4G

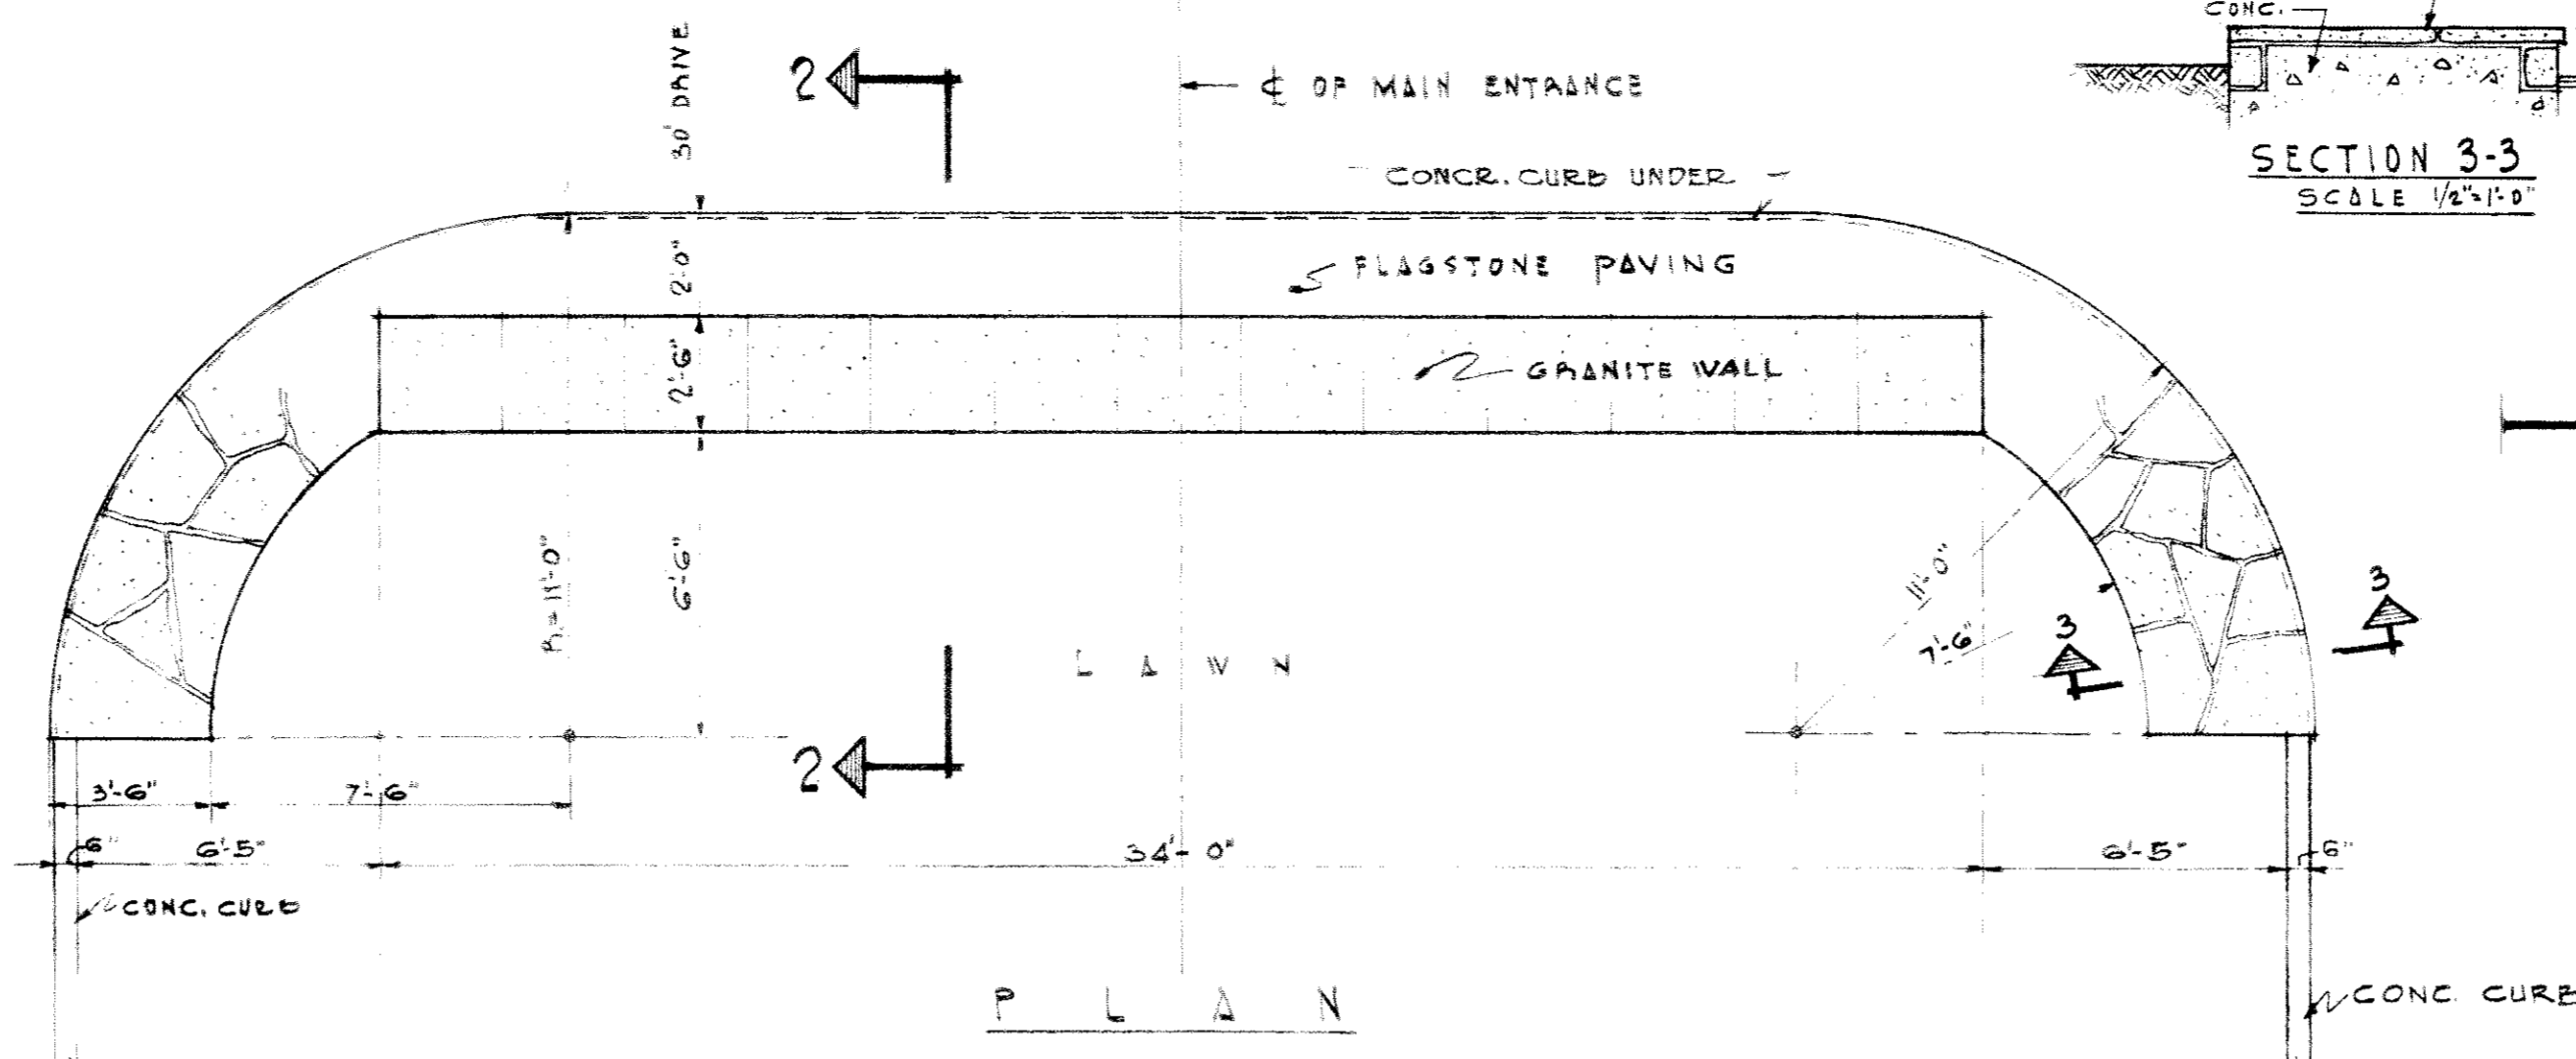


PLAN

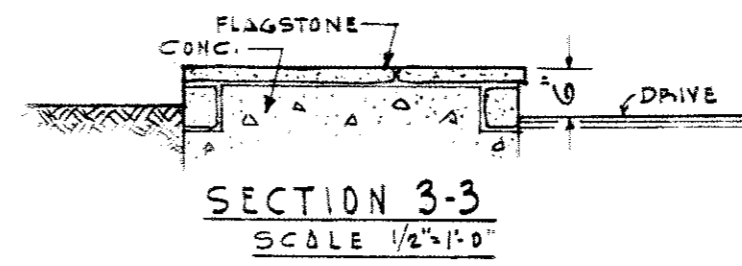


SECTION 3-3
SCALE 1/2" = 1'-0"

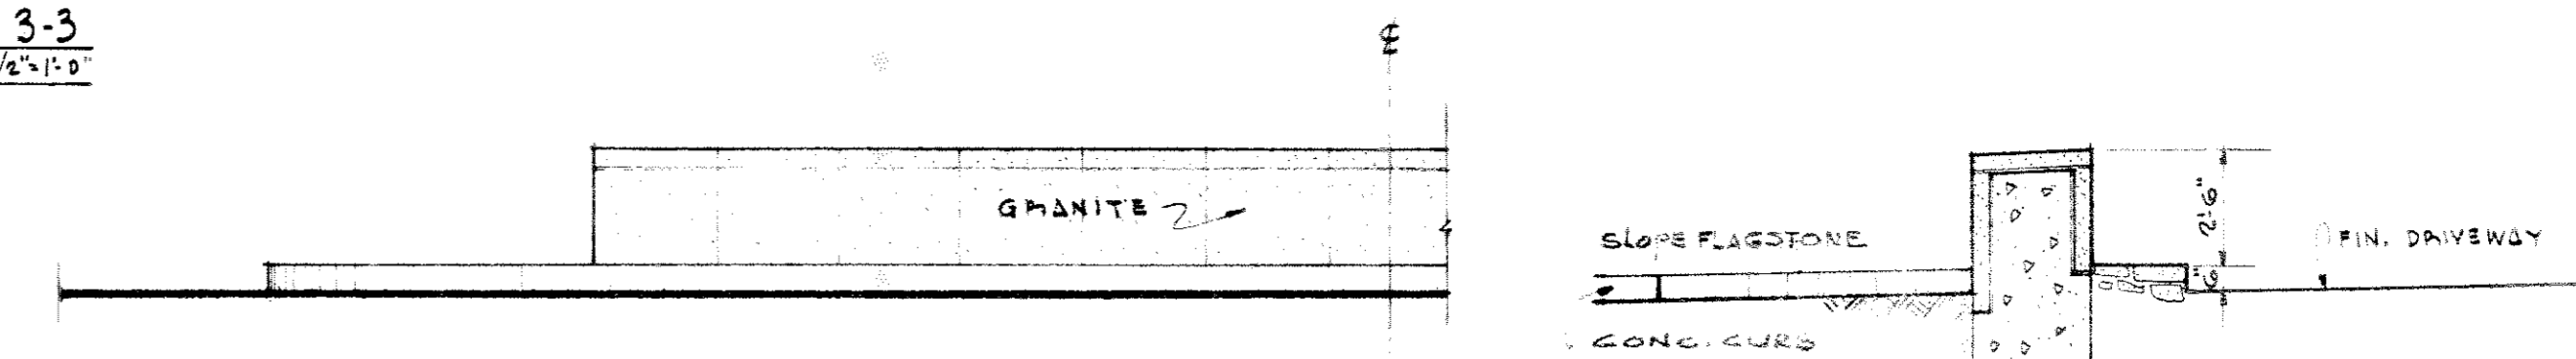


WEST ELEVATION
DETAIL OF WALL AT MAIN ENTRANCE
SCALE 1/2" = 1'-0"

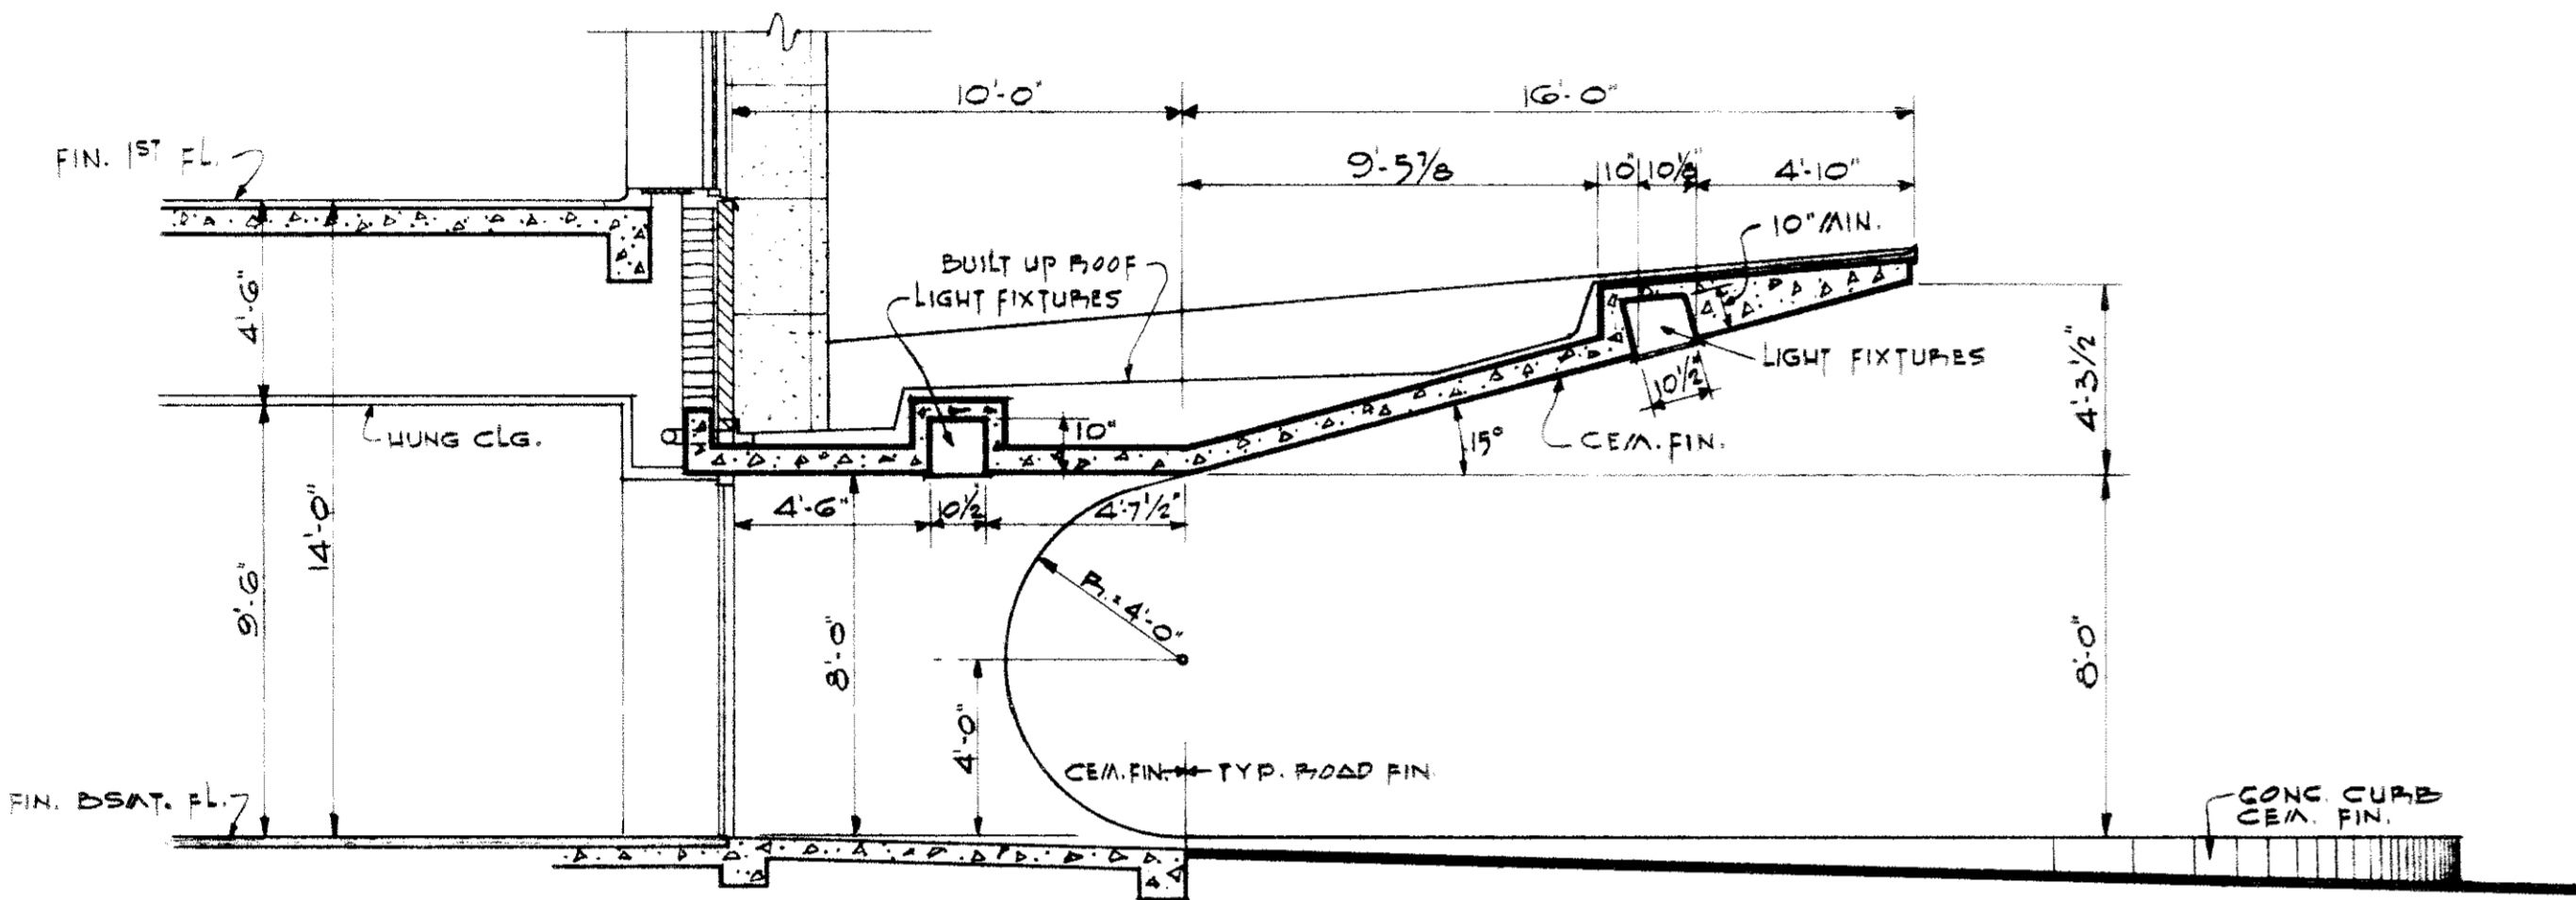


SECTION 1-1

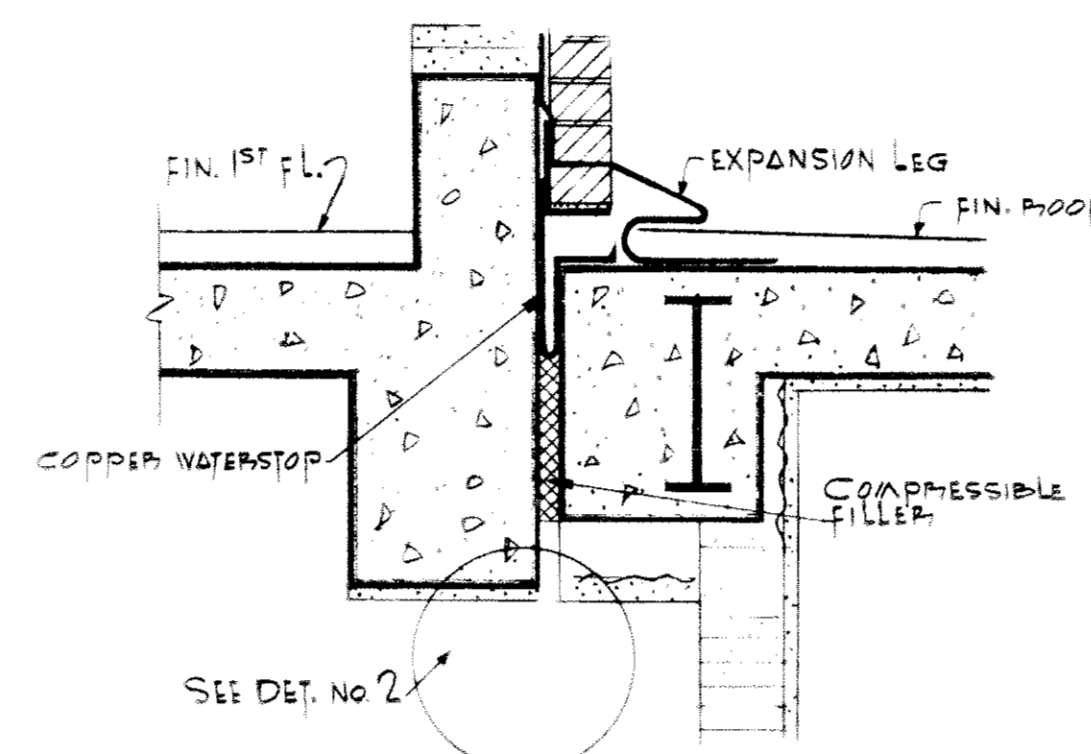


DETAIL No. 1
EXP. JOINT BETWEEN MAIN BLDG. & LAUNDRY

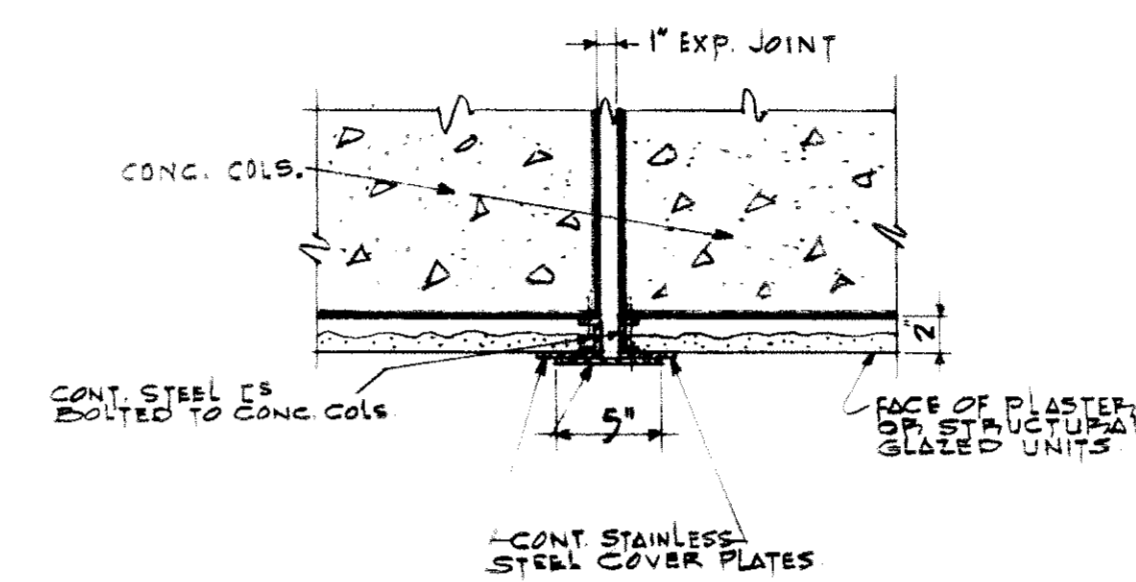


DETAIL No. 12
TYP. EXP. JOINT AT COPPER PIPE WALL

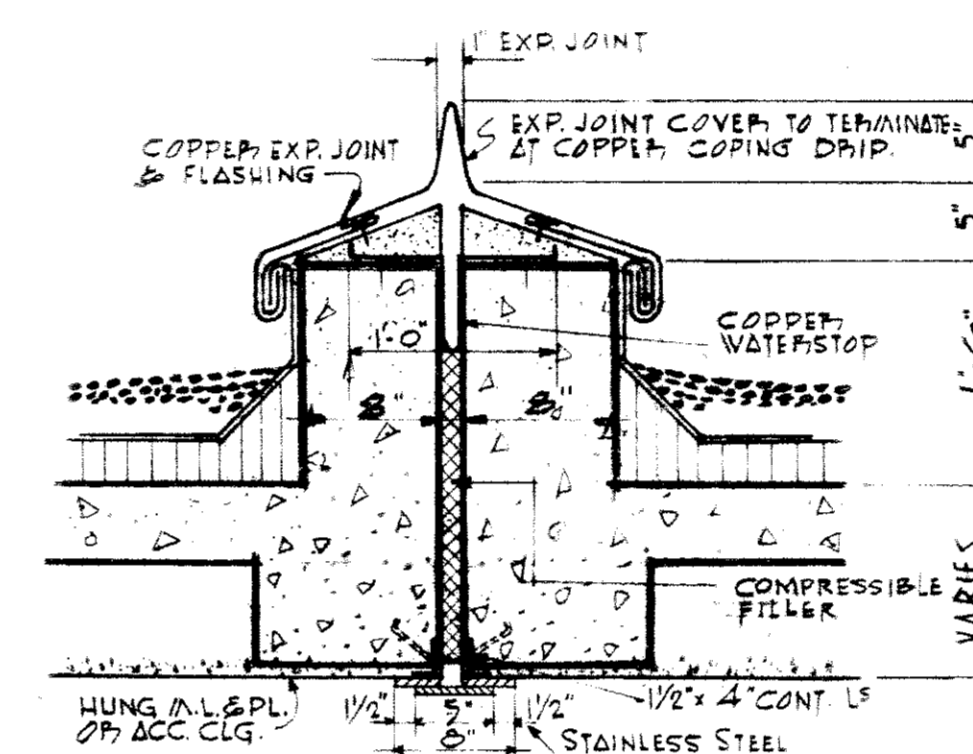


DETAIL No. 2
EXPANSION JOINT AT ROOF

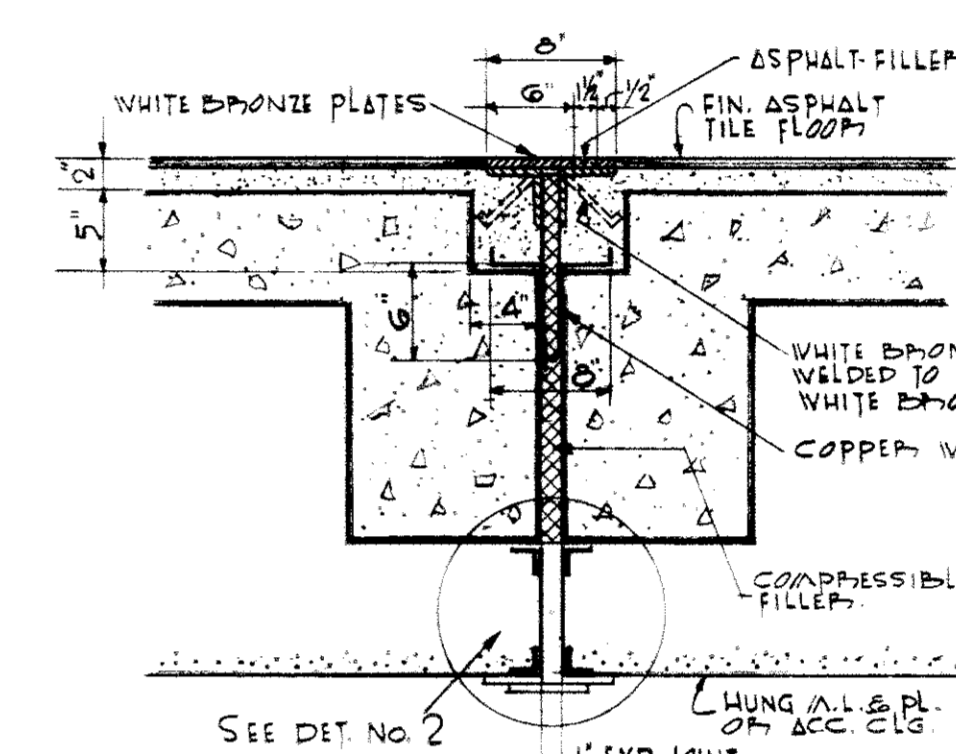


DETAIL No. 3
TYP. EXP. JOINT AT COPPER PIPE

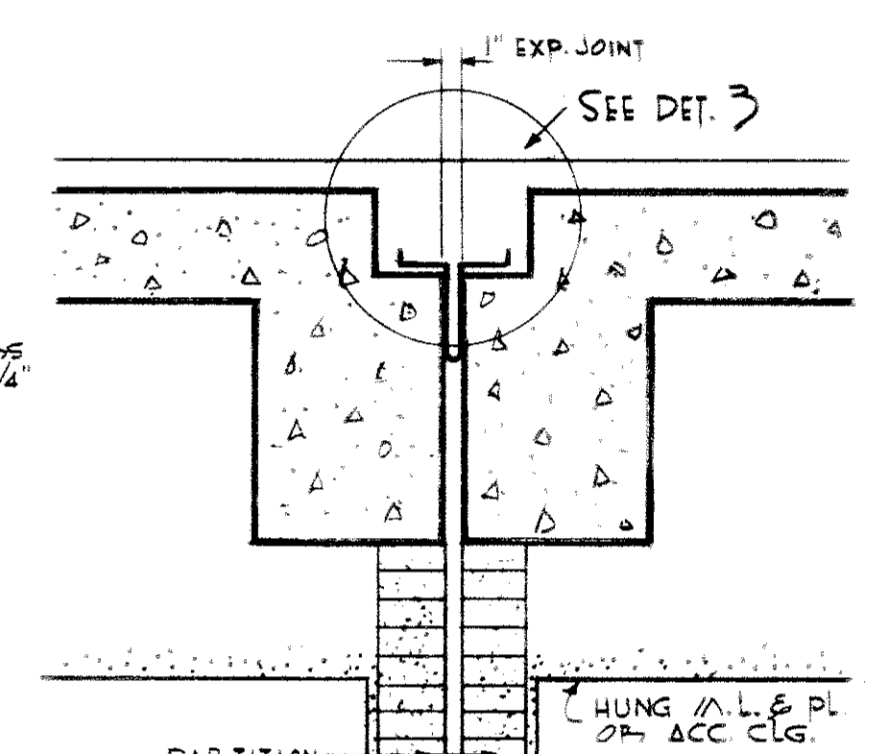


DETAIL No. 4
TYP. EXP. JOINT AT 10TH FLOOR

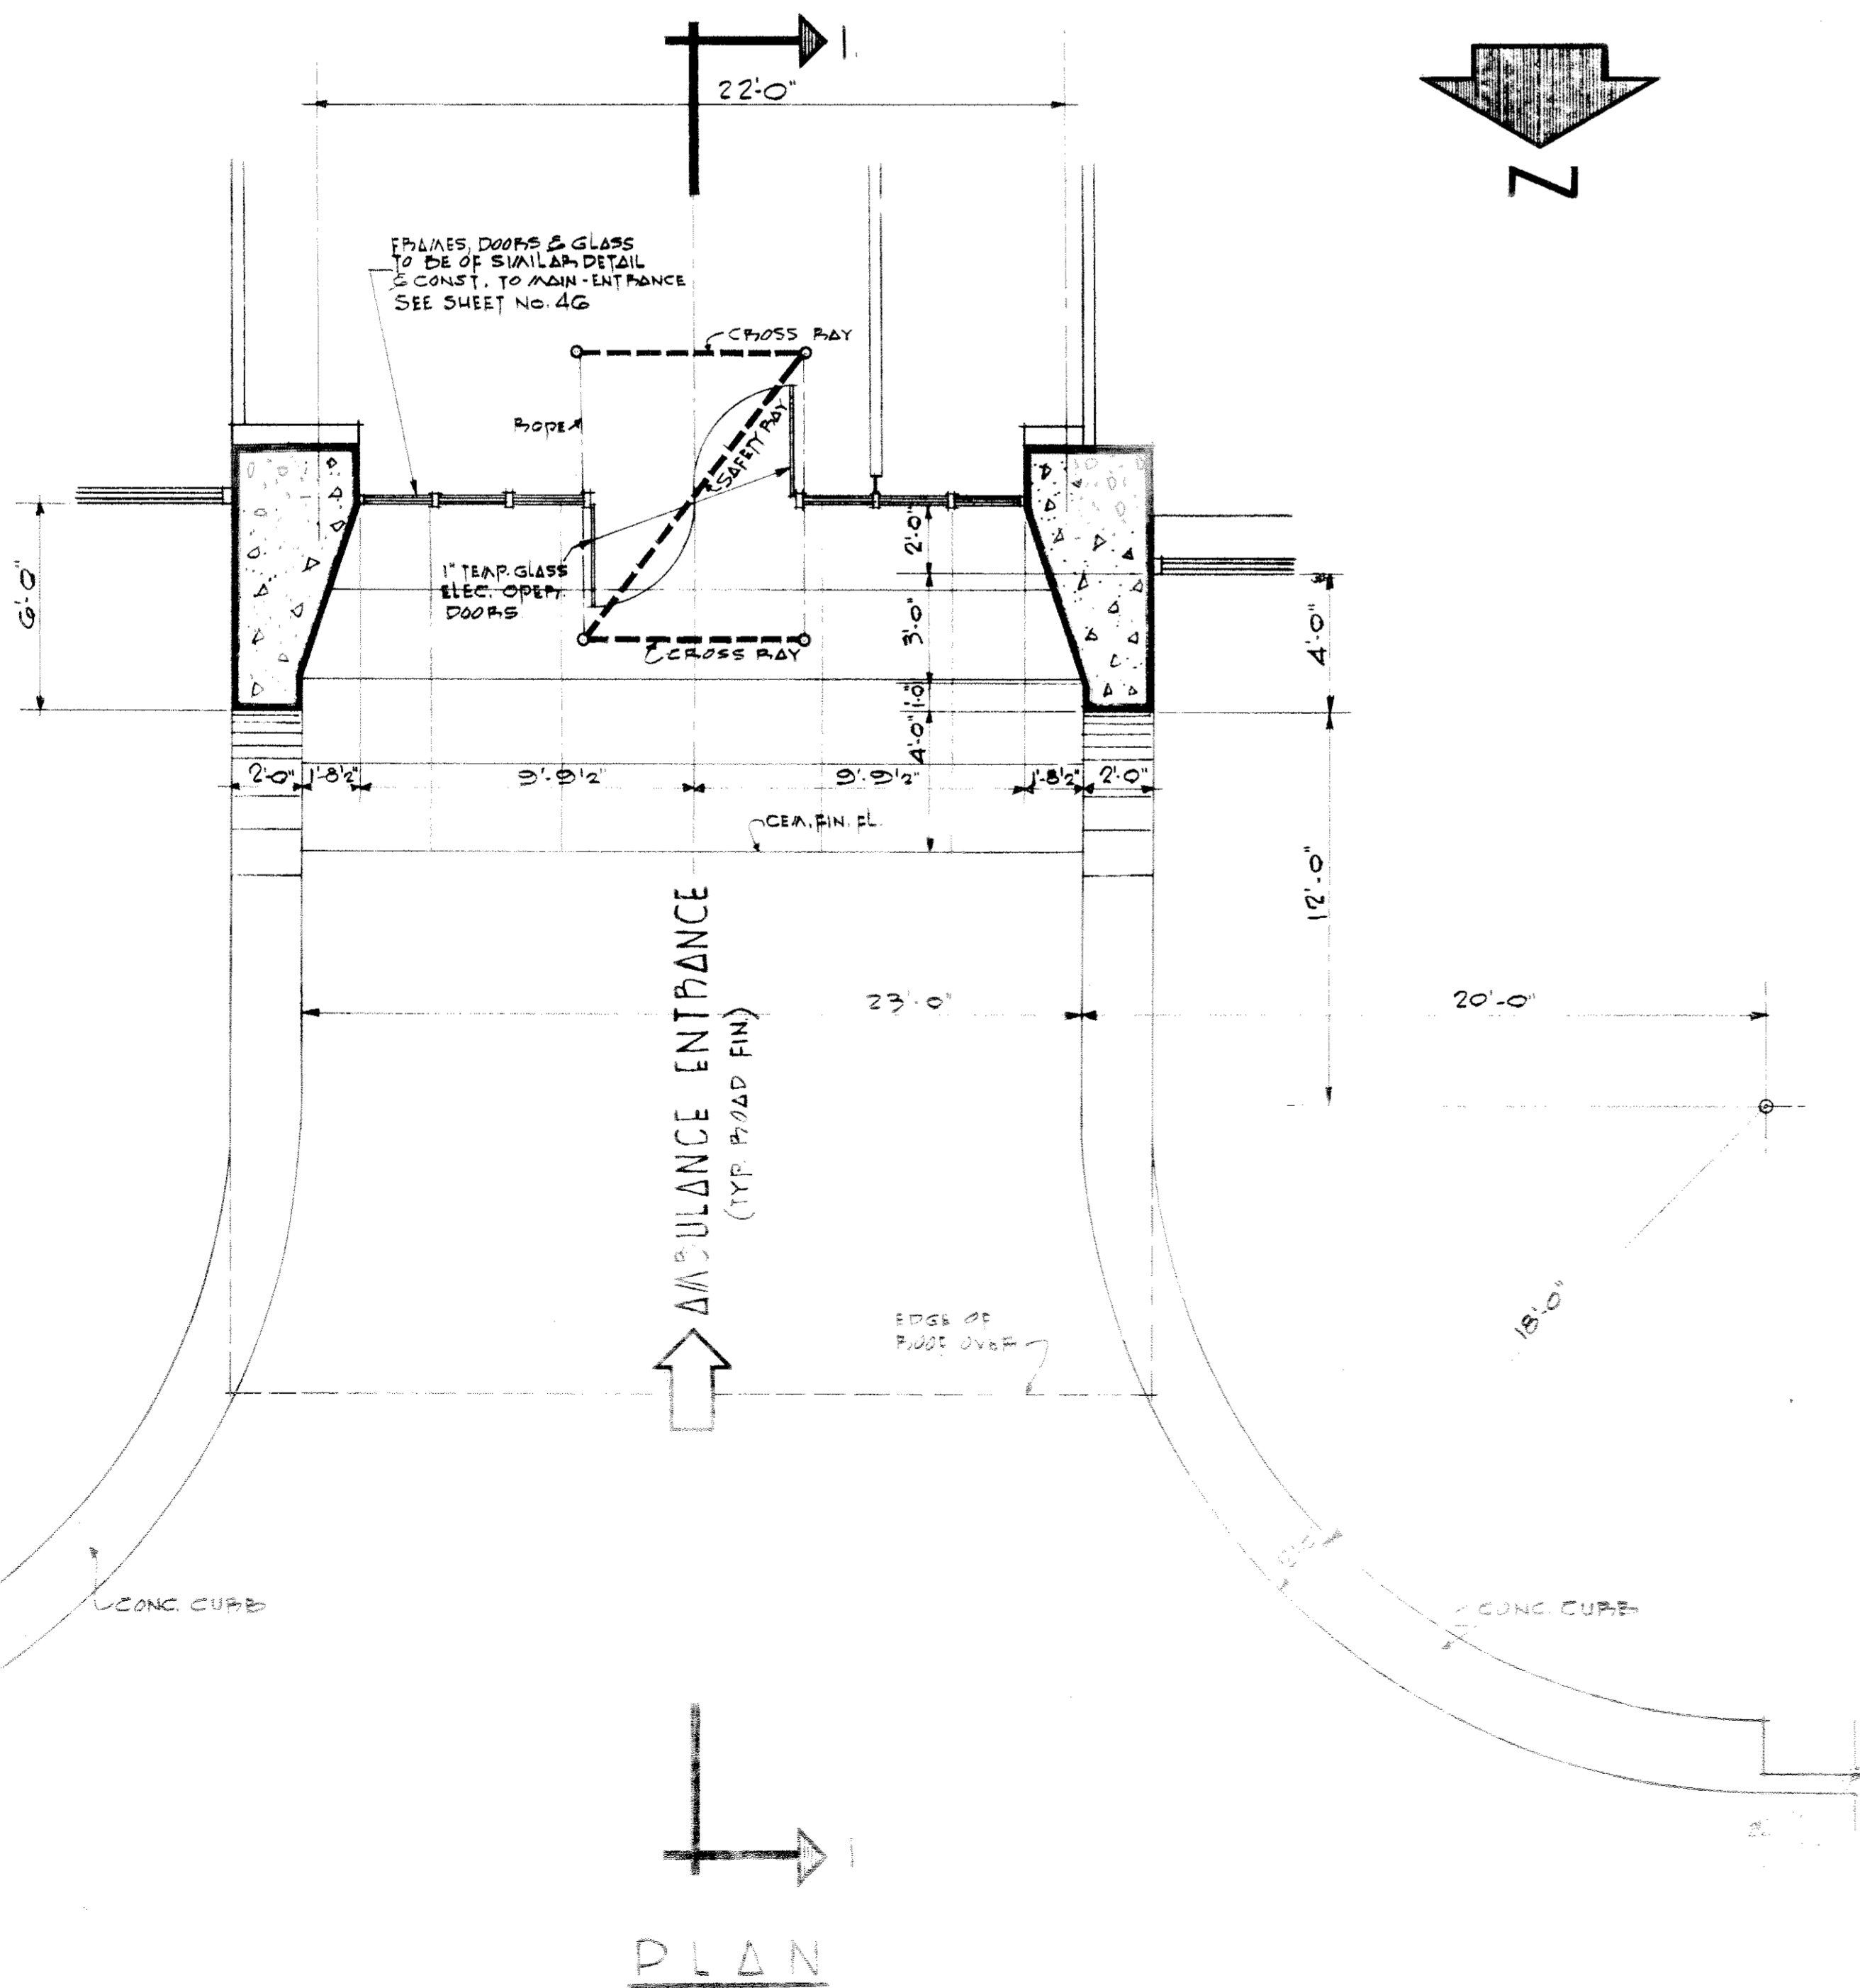


PLAN

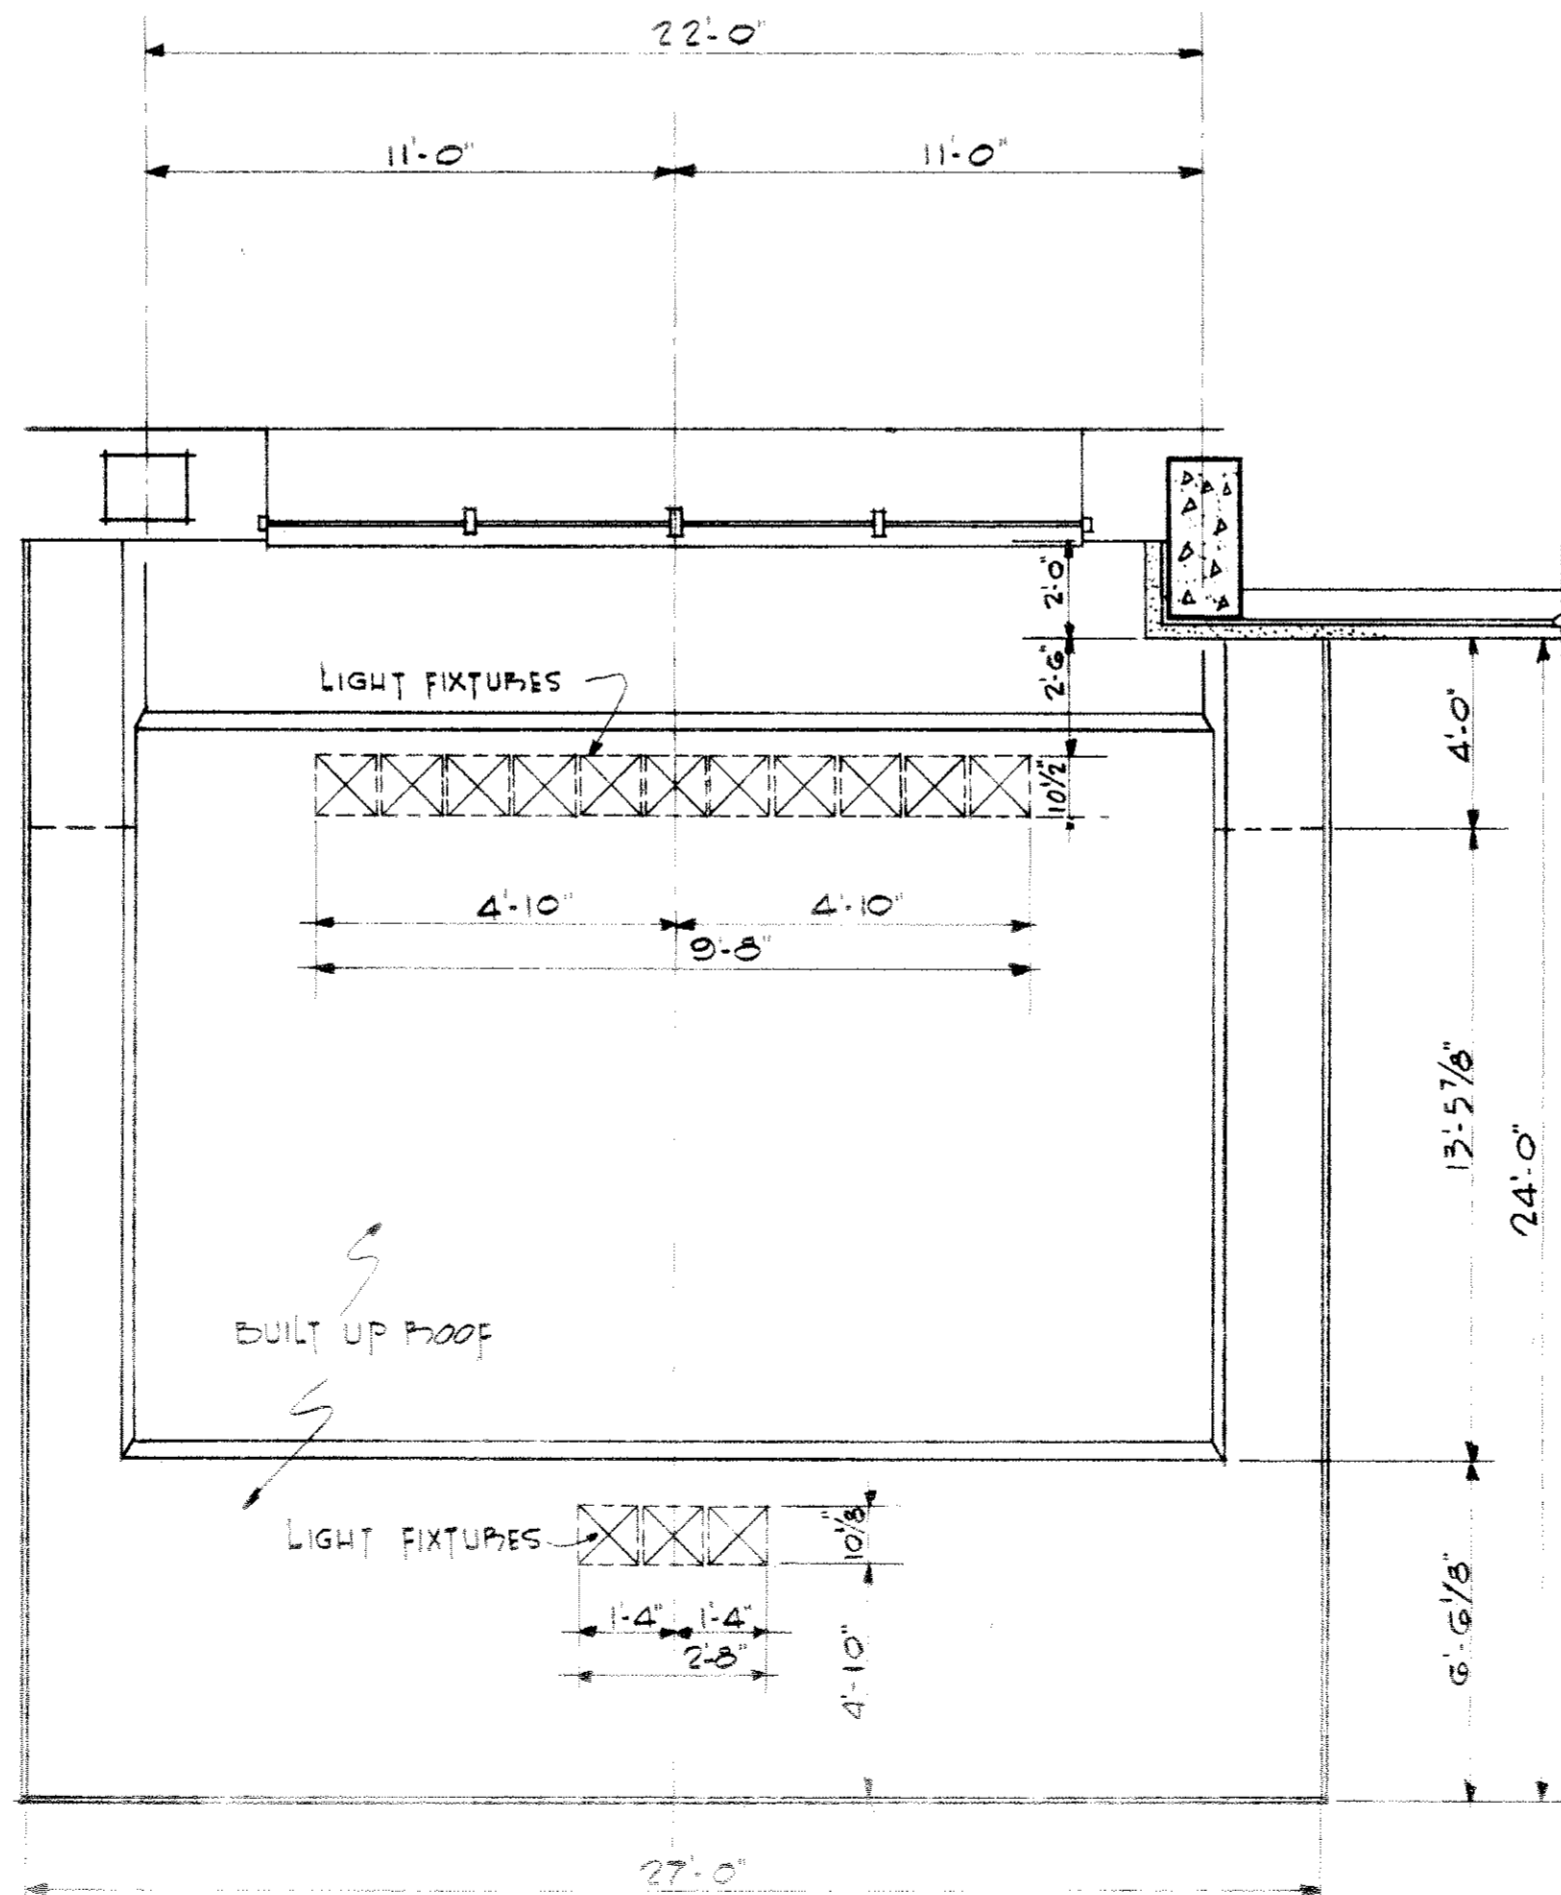


500% PLAN

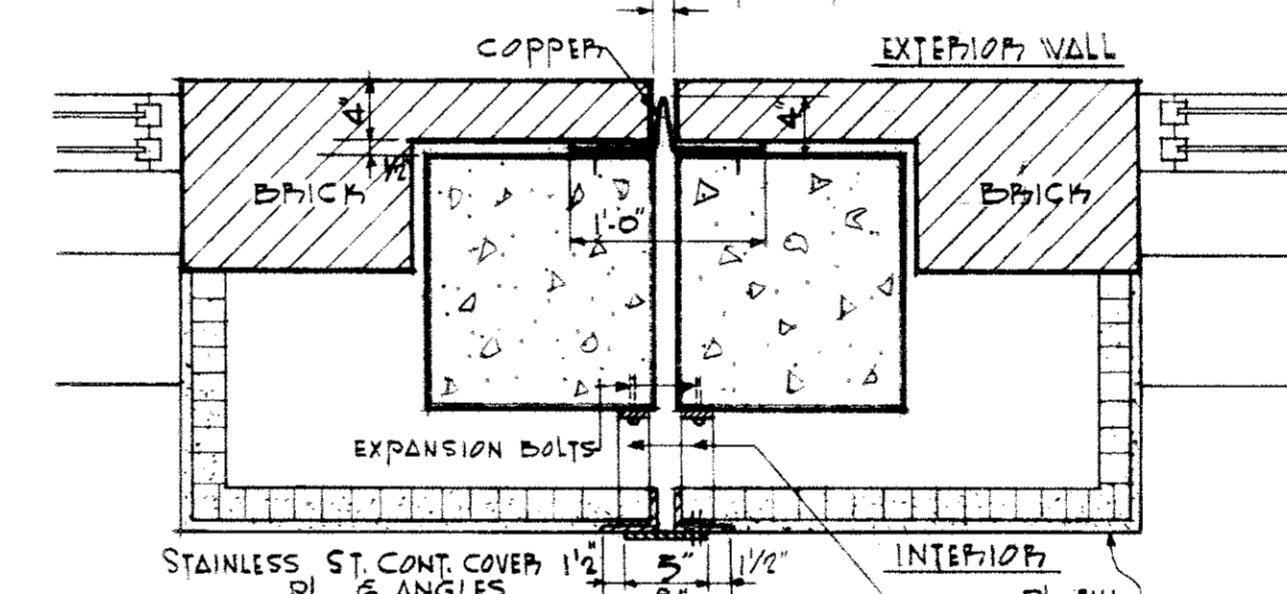


DETAIL No. 5
EXP. JOINT AT EXTERIOR COL.

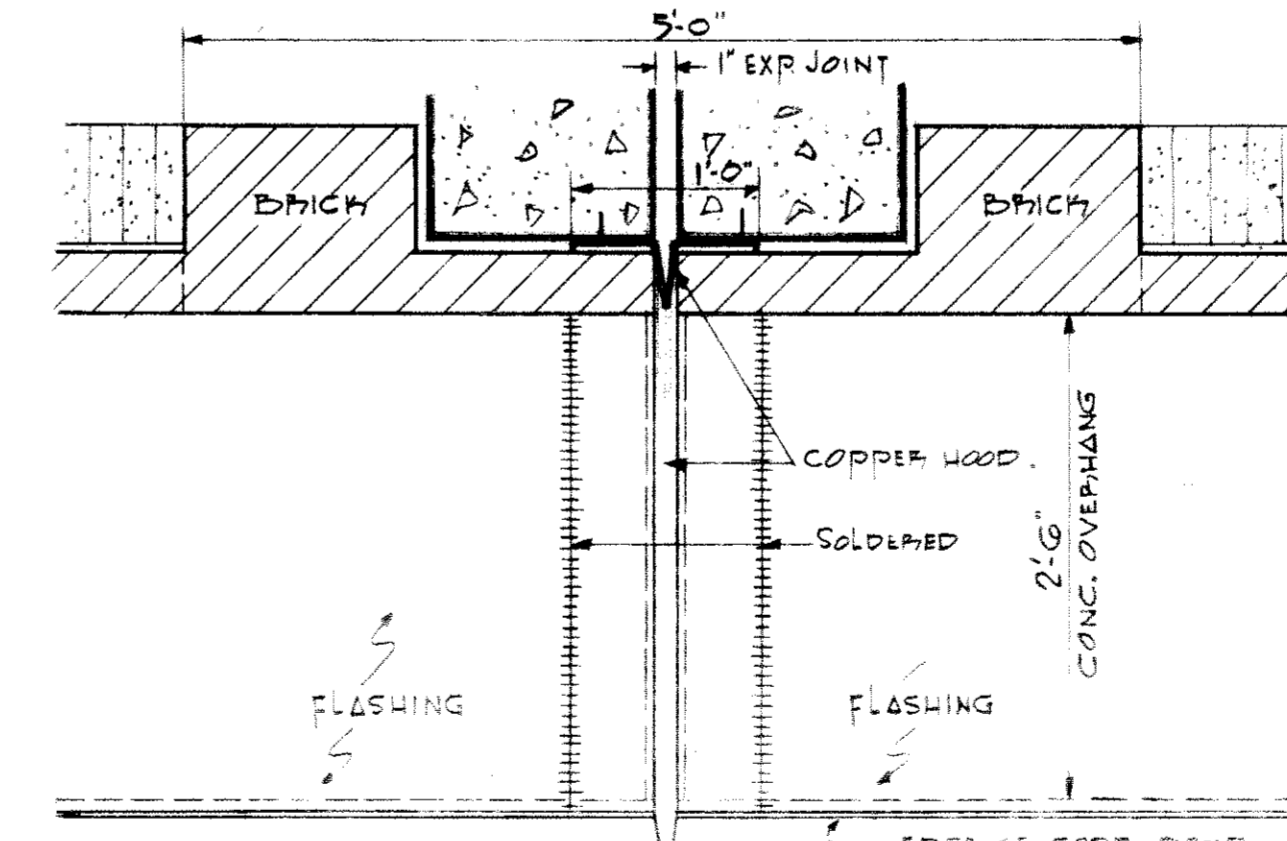


DETAIL No. 8
EXP. JOINT AT COLS. & OVERHANG - 9TH & 10TH FLR. S. SIDE

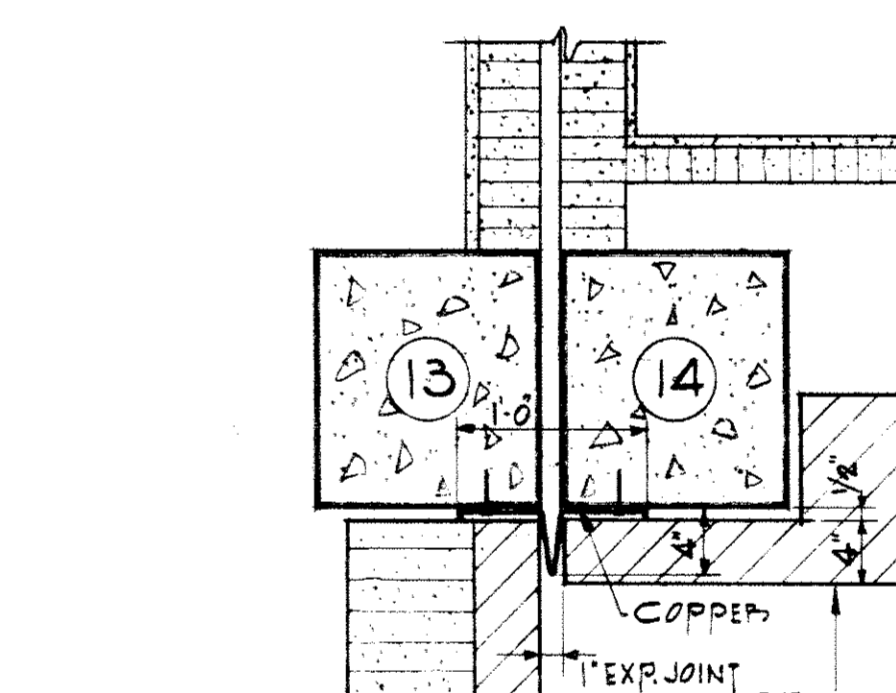


DETAIL No. 6
EXP. JOINT AT S.W. EXTER. CORNER

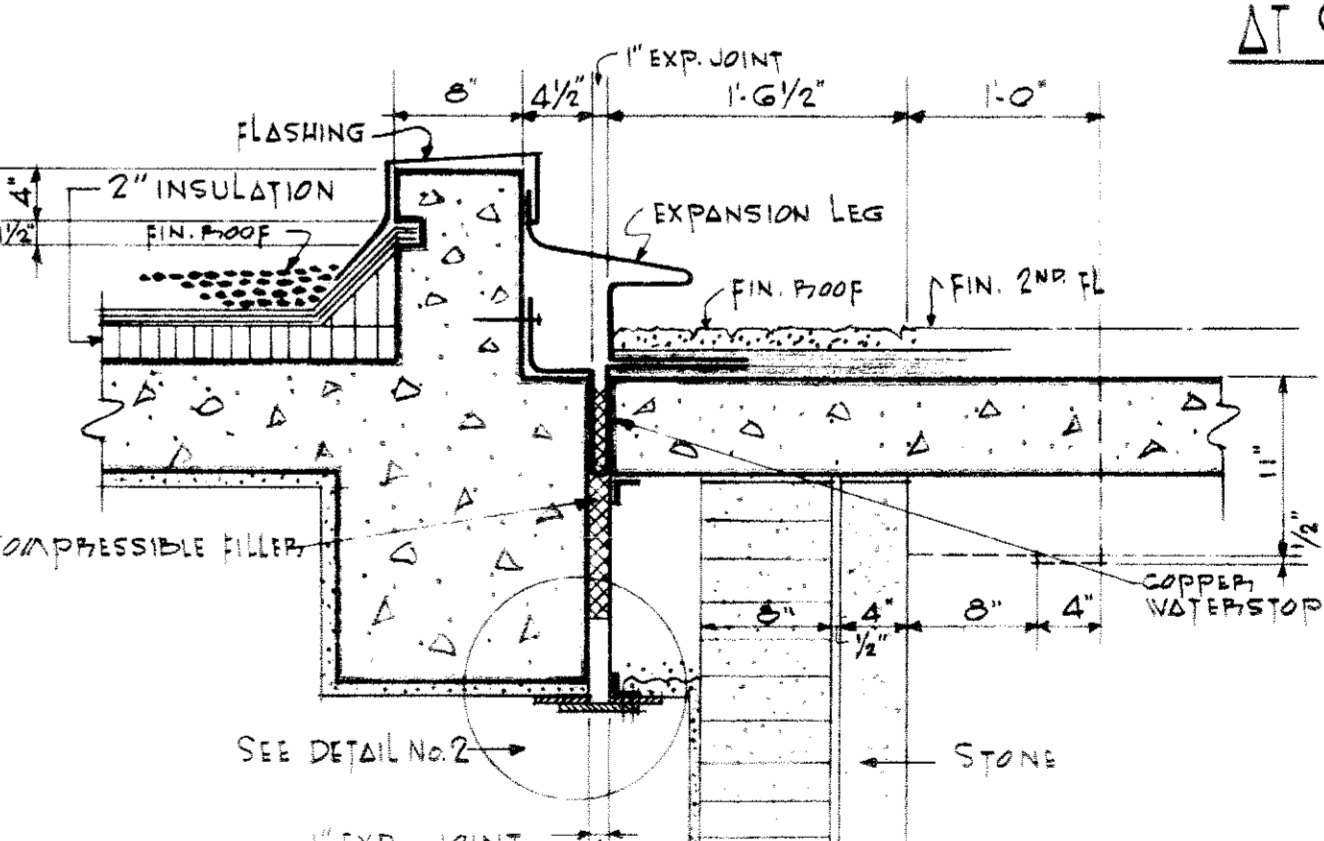


DETAIL No. 9
EXP. JOINT AT N.E. EXTERIOR CORNER

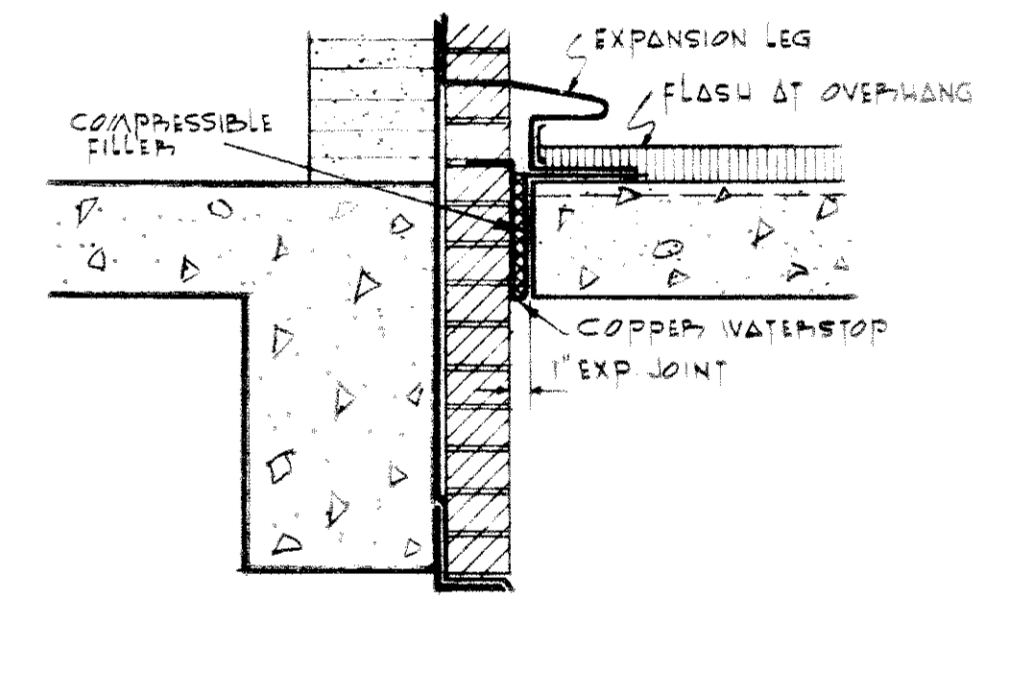

DETAIL No. 7
SECT. THRU CONC. OVERHANG AT S.W. EXTERIOR CORNER

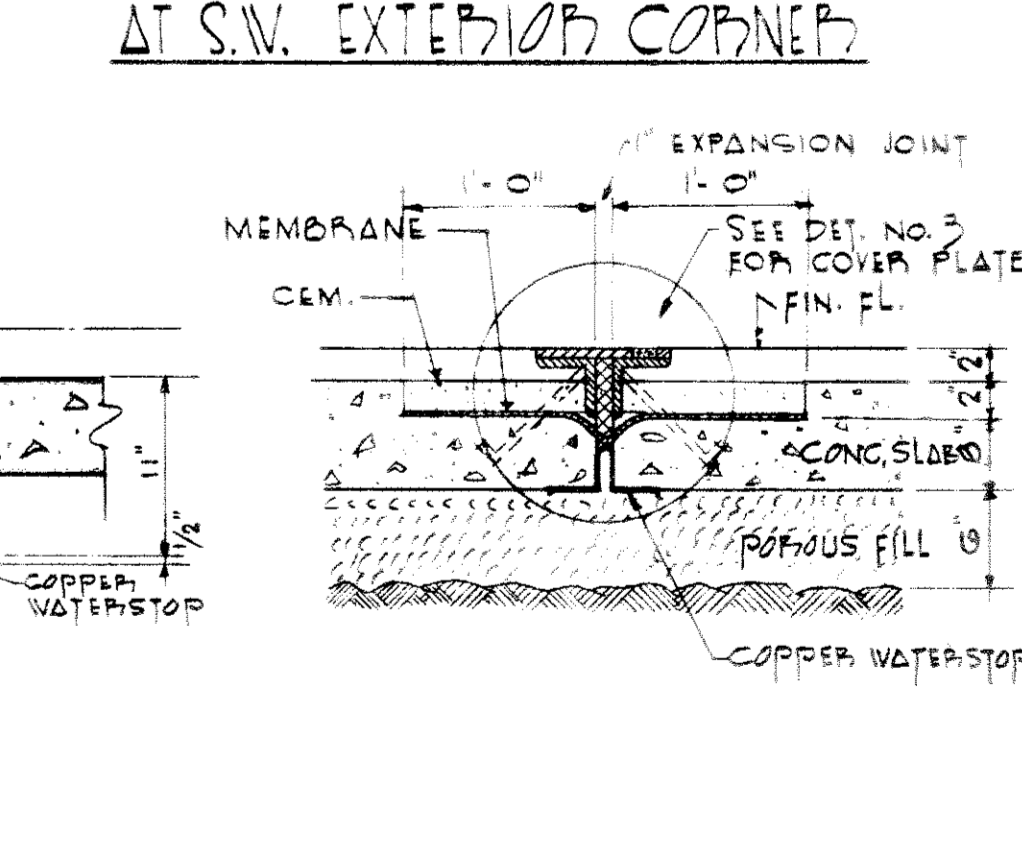


DETAIL No. 10
EXP. JOINT AT CONC. SLAB ON FILL

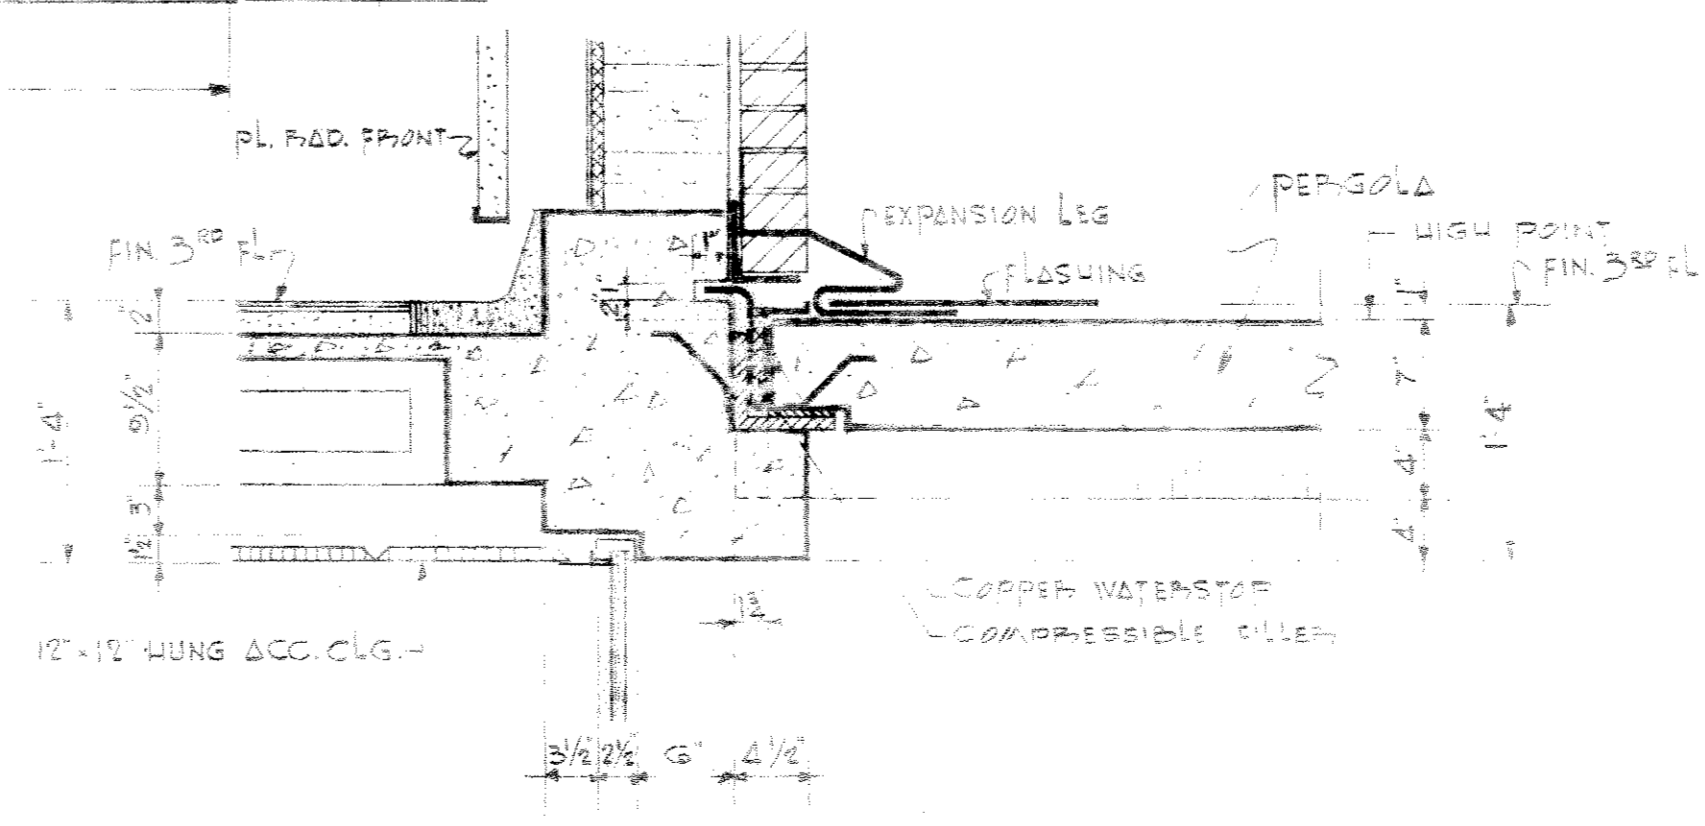

DETAIL No. 11
EXP. JOINT BETWEEN PERGOLA & RECREATION BLDG.

SCALE = 1" = 1'-0"
FOR ALL EXPANSION DETAILS

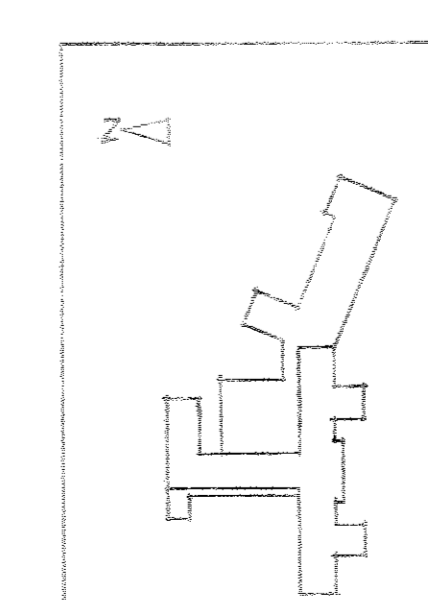

REVISION	DATE	DESCRIPTION	BY
1		380-49 MISC. DATA IS LISTED	

DRAWN BY: J. C. SHAW CHECKED BY: J. CASHMAN SUBMITTED: [] APPROVED: [] SHIP DATE: []	KELLY & GRUEN ISADORE ROSENFELD ARCHITECTS - ENGINEERS 220 BROADWAY NEW YORK, N. Y.	WAR DEPARTMENT CORPS OF ENGINEERS SYRACUSE DISTRICT SYRACUSE, N. Y.
VETERANS ADMINISTRATION HOSPITAL WILKES BARRE, PA. #1 475 BED G. M.		
EMERGENCY ENTRANCE - WALL AT MAIN ENTRANCE - EXPANSION JOINT		
V. A. PROJECT No. 2462 SERIAL NO. 11-16-100-ENG-48-10 DATE 10/11/41 SHEET 48 OF 164		