


1 EAST ELEVATION
1/4" = 1'-0"

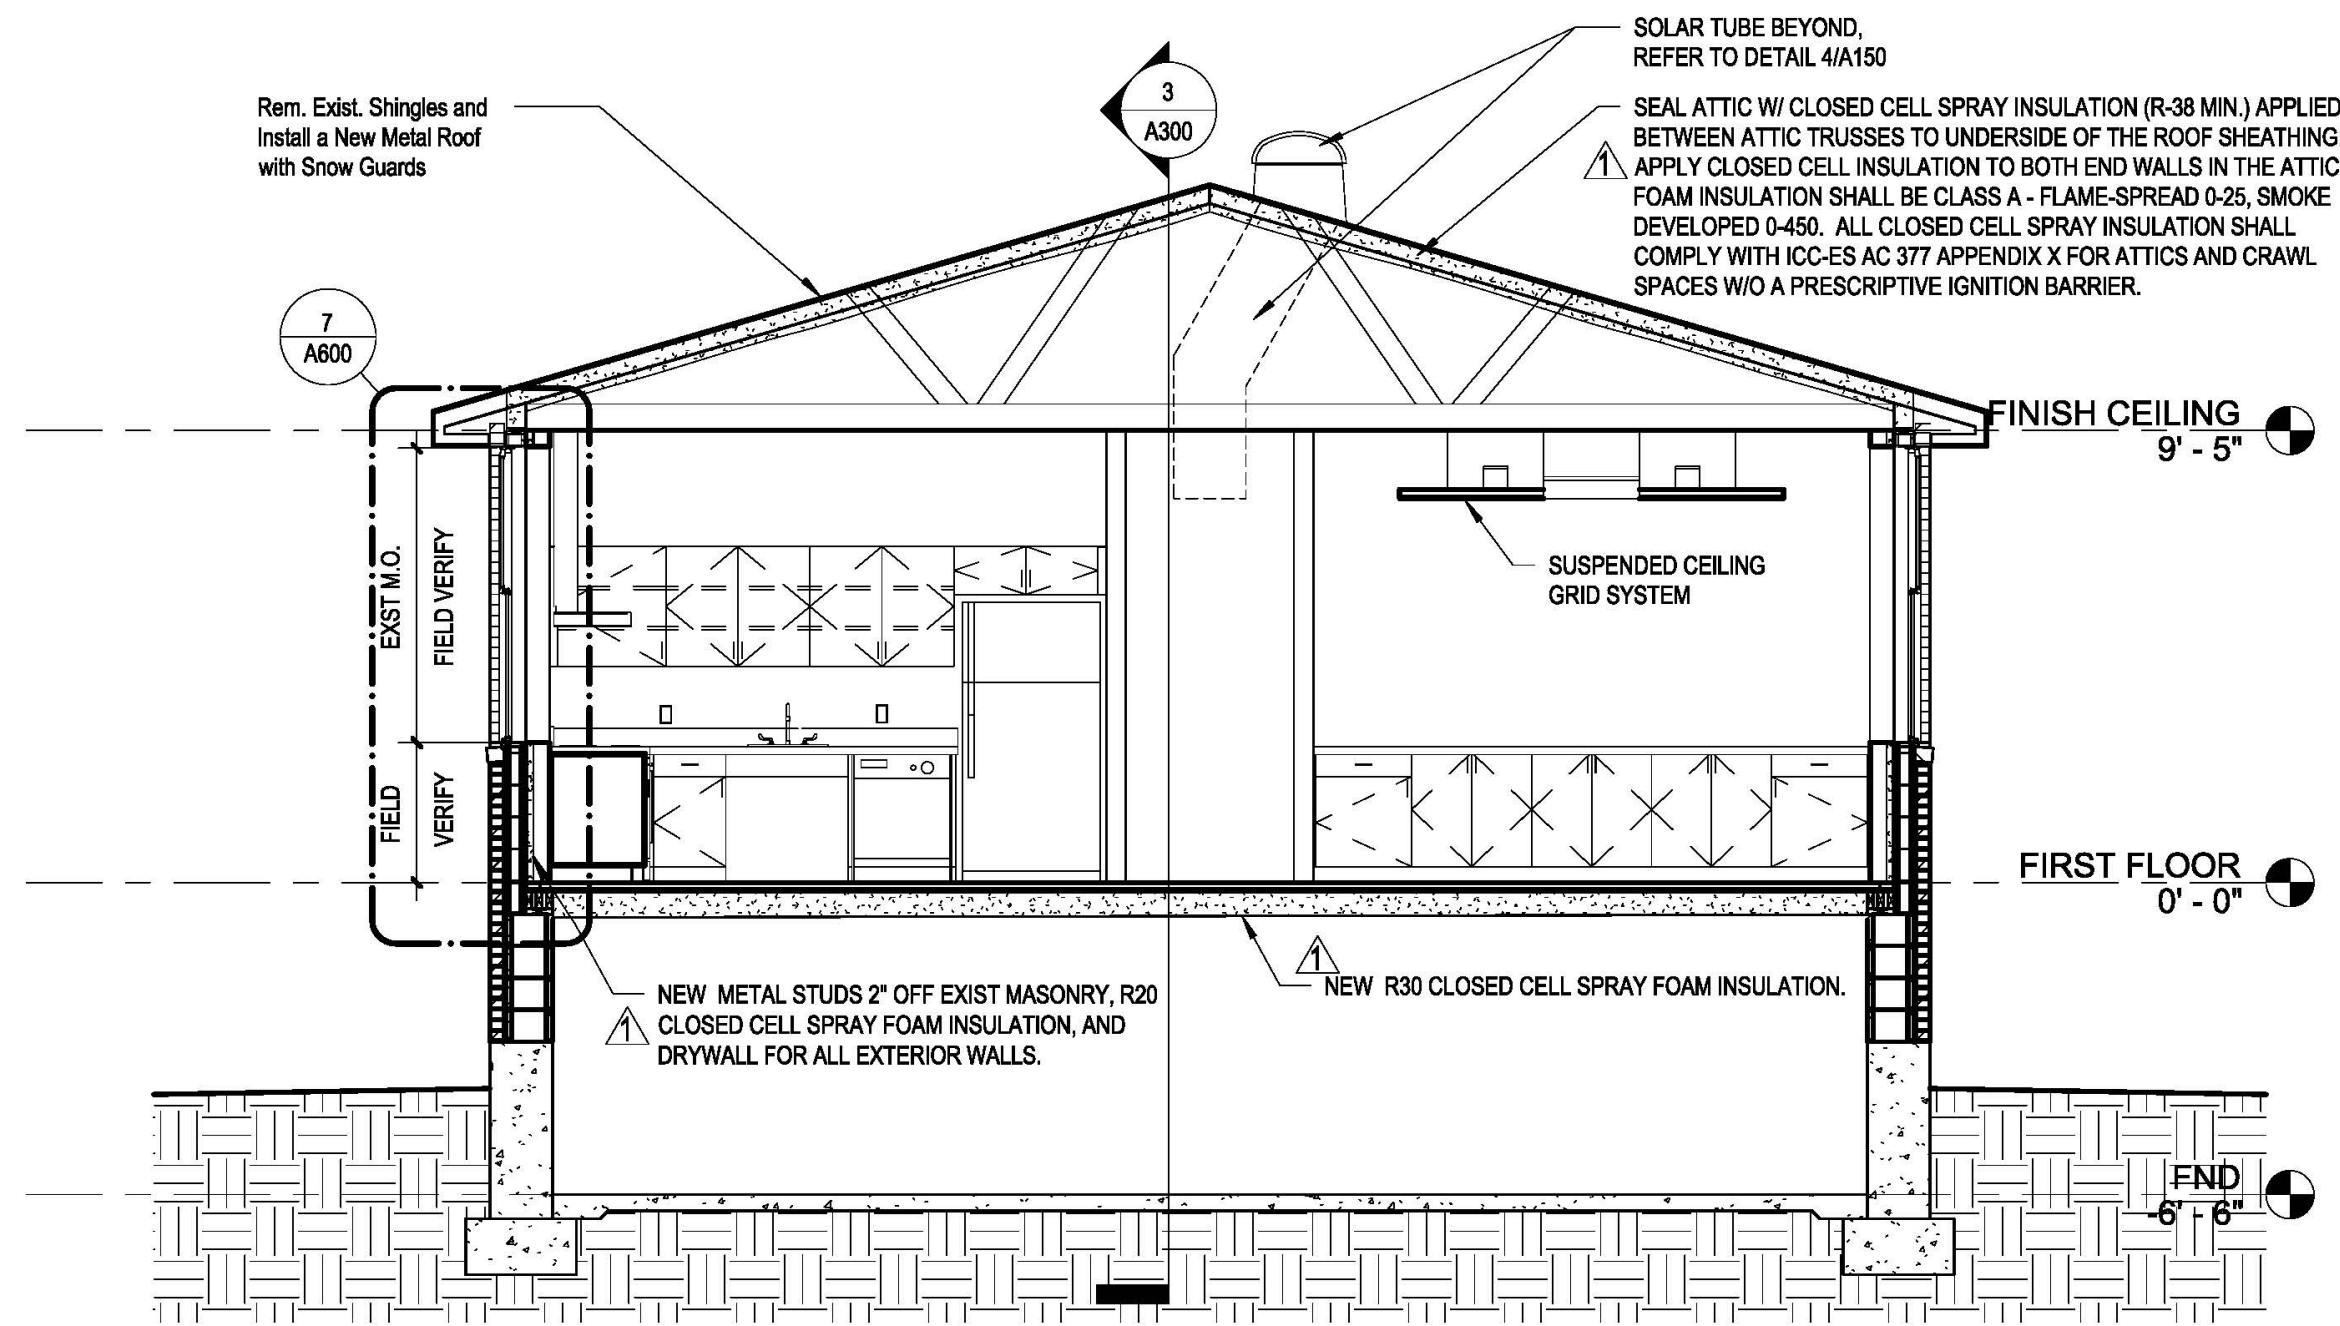


2 N-S BUILDING SECTION
1/4" = 1'-0"

3" = 1'-0"
1'
1 1/2" = 1'-0"
5"
1 1/2" = 1'-0"
2"
1" = 1'-0"
6"
1" = 1'-0"
2"
3/4" = 1'-0"
6"
1" = 1'-0"
4"
1/2" = 1'-0"
0"
1/2" = 1'-0"
4"
3/8" = 1'-0"
0"
3/8" = 1'-0"
8"
1/4" = 1'-0"
4"
1/8" = 1'-0"
0"
1/8" = 1'-0"
8"
0"
1/8" = 1'-0"
8"
0"

A
B
C
D
E
F

Revisions by the VA	03/11/2022
Revisions by the VA	09/19/2019
100% Construction Documents Submission	05/31/13
95% Construction Documents Submission	05/10/13
60% Design Development Submission	03/26/13
Revisions:	Date

ARCHITECT / ENGINEERS:

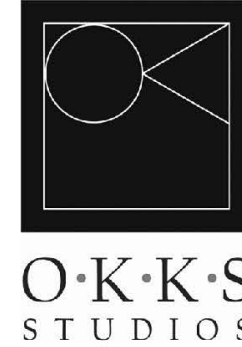

**2 Wisconsin Circle; Suite 820
Chevy Chase, MD 20815-7003
301.718.0080
www.oksstudios.com**

HENRY ADAMS
Consulting Engineers

**Henry Adams, LLC
Consulting Engineers**
600 Baltimore Avenue
Baltimore, MD 21204
Tel: (410)296-6500
Fax: (410)296-3156

Mechanical Electrical & Plumbing Engineers

**Woods Peacock Engineering
Consultants**
5250 Cherokee Avenue, Suite 420
Alexandria, VA 22312-2052
Tel: (703) 658-4400
Fax: (703) 658-4404

Stamp/Seal

Drawing Title
EXTERIOR ELEVATIONS & BUILDING SECTIONS

Approved: Project Director

Project Title
BUILDING 405B RENOVATIONS

Location
MARTINSBURG, WV

Date
05/31/2013

Checked
TOS

Drawn
LM/RO

VA Project Number
613-13-115

Building Number
405B

Drawing Number
A301

Office of Construction and Facilities Management

Department of Veterans Affairs