
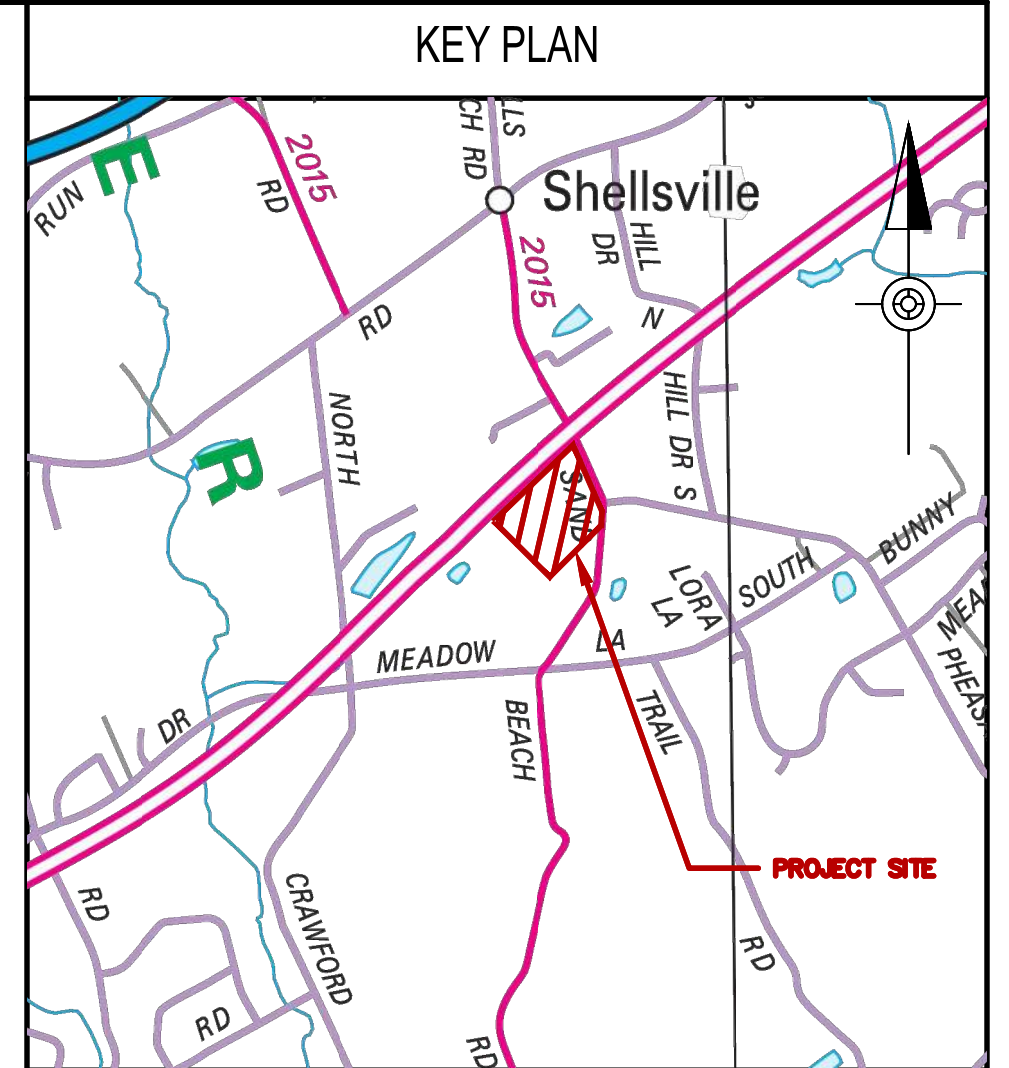


LEGEND

- EXISTING BOUNDARY LINE
- EXISTING RIGHT-OF-WAY LINE
- EXISTING CURB
- EXISTING PAVEMENT
- EXISTING OVERHEAD ELECTRIC LINE
- EXISTING OVERHEAD TELEPHONE LINE
- EXISTING UNDERGROUND ELECTRIC LINE
- EXISTING UNDERGROUND TELEPHONE LINE
- EXISTING WATER MAIN
- EXISTING WATER LINE
- EXISTING SANITARY SEWER MANHOLE
- EXISTING SANITARY SEWER LINE
- SANITARY SEWER MANHOLE
- SANITARY SEWER LINE
- EXISTING STORM MANHOLE
- STORM INLET
- EXISTING STORM PIPE
- STORM PIPE
- STORM STRUCTURE LABEL

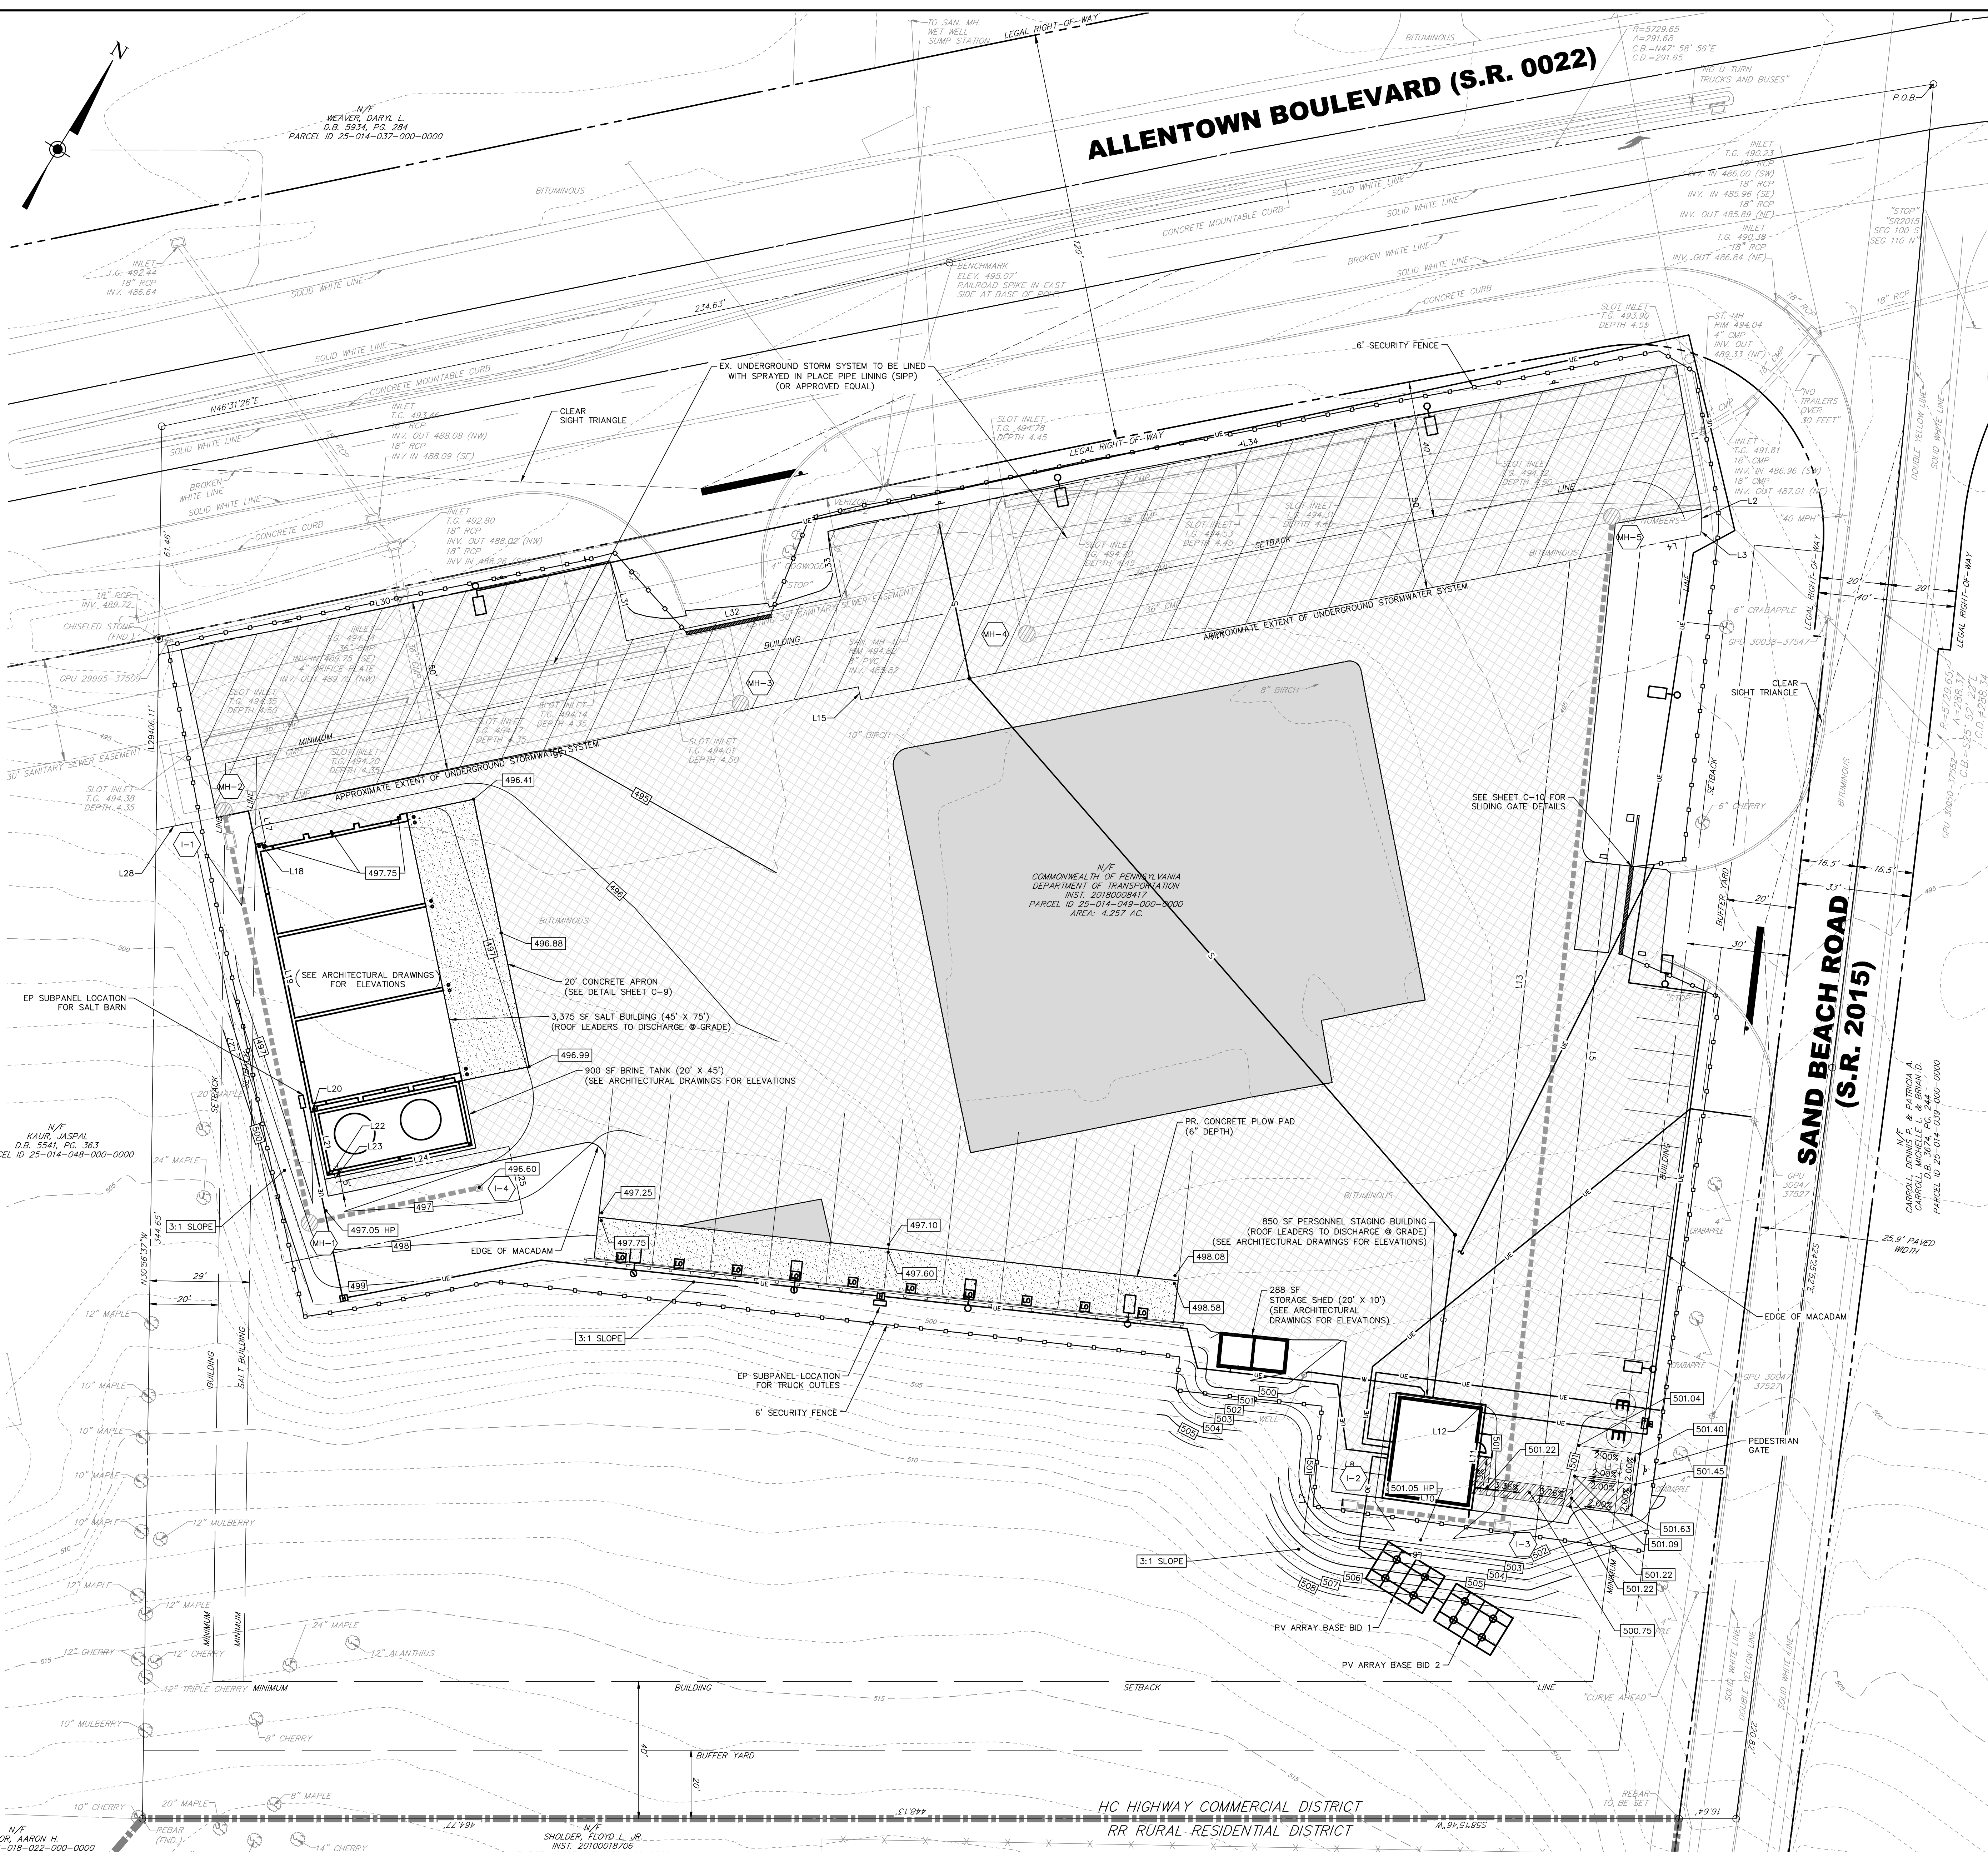

NO.	DESCRIPTION	DATE
1	PER PENNDOT MEETING DATED 11/8/23	

NO.	DESCRIPTION	DATE
1	PER PENNDOT MEETING DATED 11/8/23	

RECORD REVISIONS

Professional Engineer Seal for **JOHN J. LUCIANI**, License No. 1508145, State of Pennsylvania.

SIGNATURE: *John J. Luciani* DATE: 2/23/24

MIMAR MCKISSICK ARCHITECTS & ENGINEERS
 317 N. FRONT STREET
 HARRISBURG, PA 17101


COMMONWEALTH OF PENNSYLVANIA
 DEPARTMENT OF GENERAL SERVICES
 HARRISBURG, PENNSYLVANIA

PROJECT NO. C-0251-0061 Phase 001
 PennDOT - DEVELOPMENT OF NEW STOCKPILE

8147 Allentown Blvd
 Grantville, PA 17028
 East Hanover Township, Dauphin County

GRADING PLAN

DRAWN BY: ARB	DATE: 2/23/24	DRAWING NO.: C-5
CHECKED BY:	SCALE: 1" = 20'	

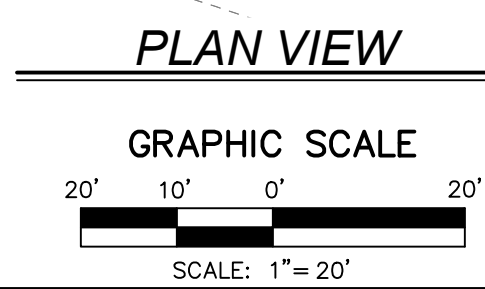

* ALL WORK IS TO BE INCLUDED IN BASE BID 1 UNLESS NOTED OTHERWISE

COMMONWEALTH OF PENNSYLVANIA
 DEPARTMENT OF GENERAL SERVICES
 HARRISBURG, PA 17101
 PROJECT NO. C-0251-0061 Phase 001
 PENNDOT - DEVELOPMENT OF NEW STOCKPILE
 8147 ALLENTOWN BLVD
 GRANTVILLE, PA 17028
 EAST HANOVER TOWNSHIP, DAUPHIN COUNTY