



SITE PLAN
SCALE: 1" = 30'-0"

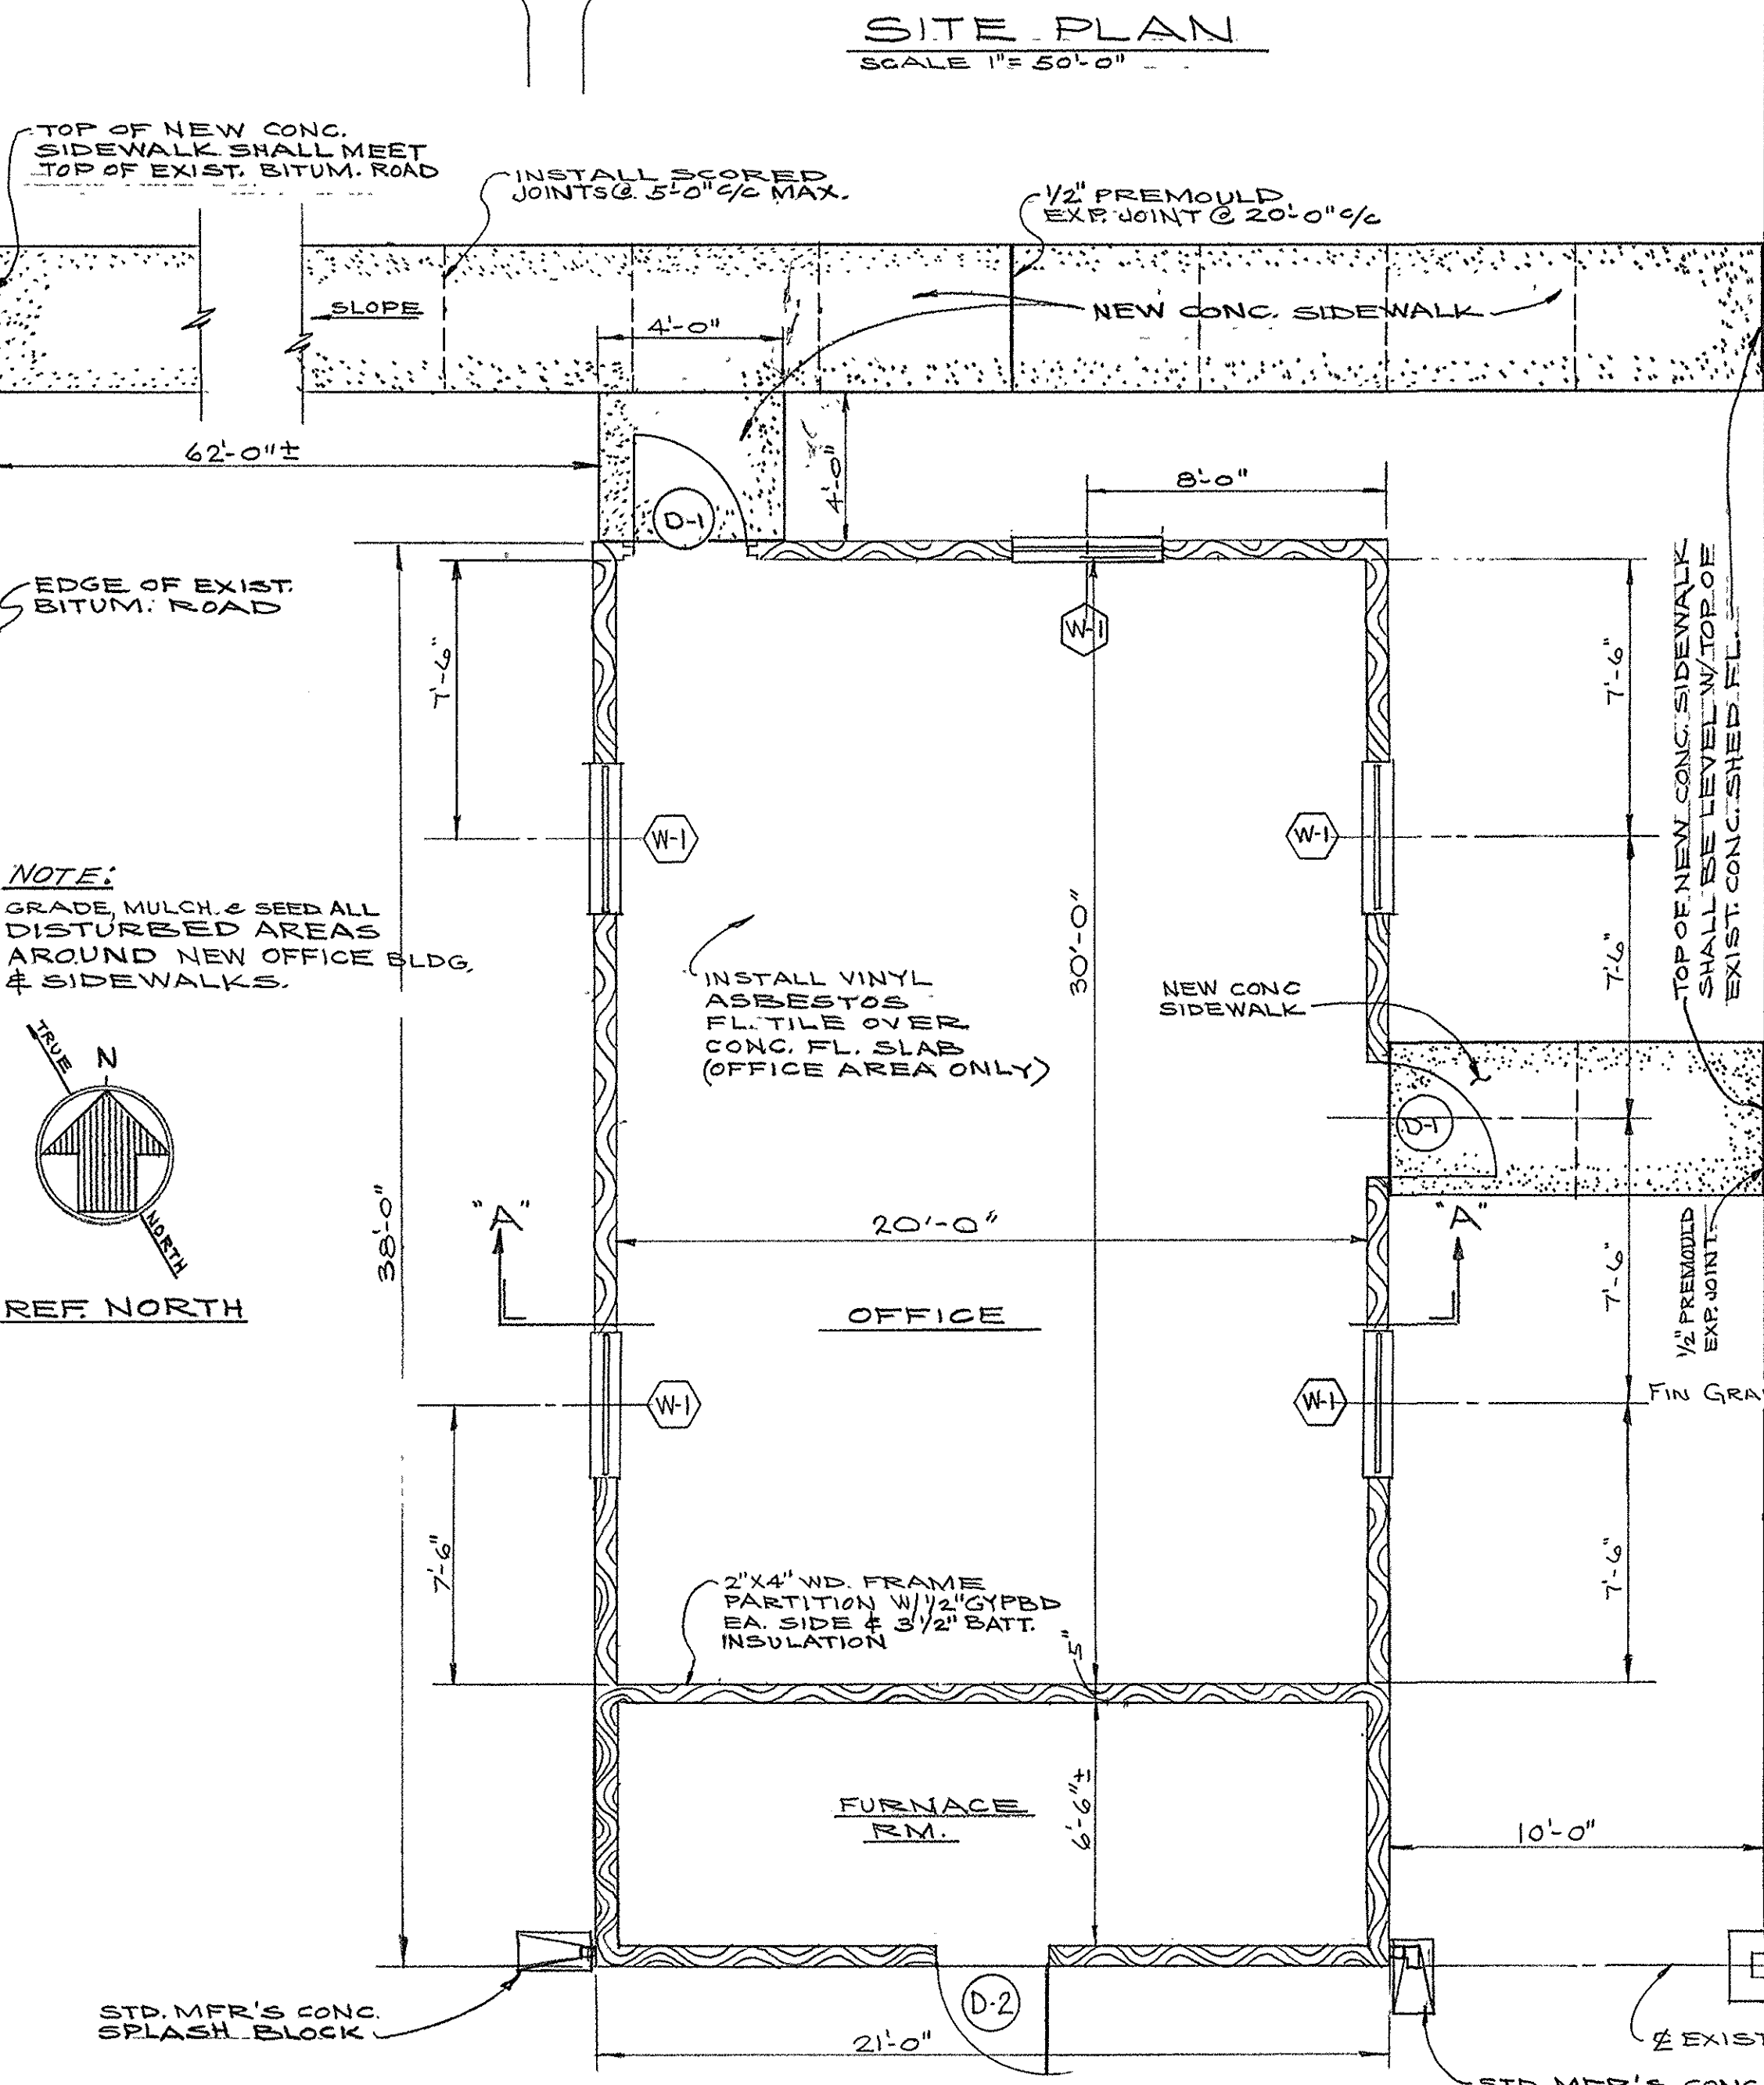


FLOOR PLAN
SCALE: 1/4" = 1'-0"

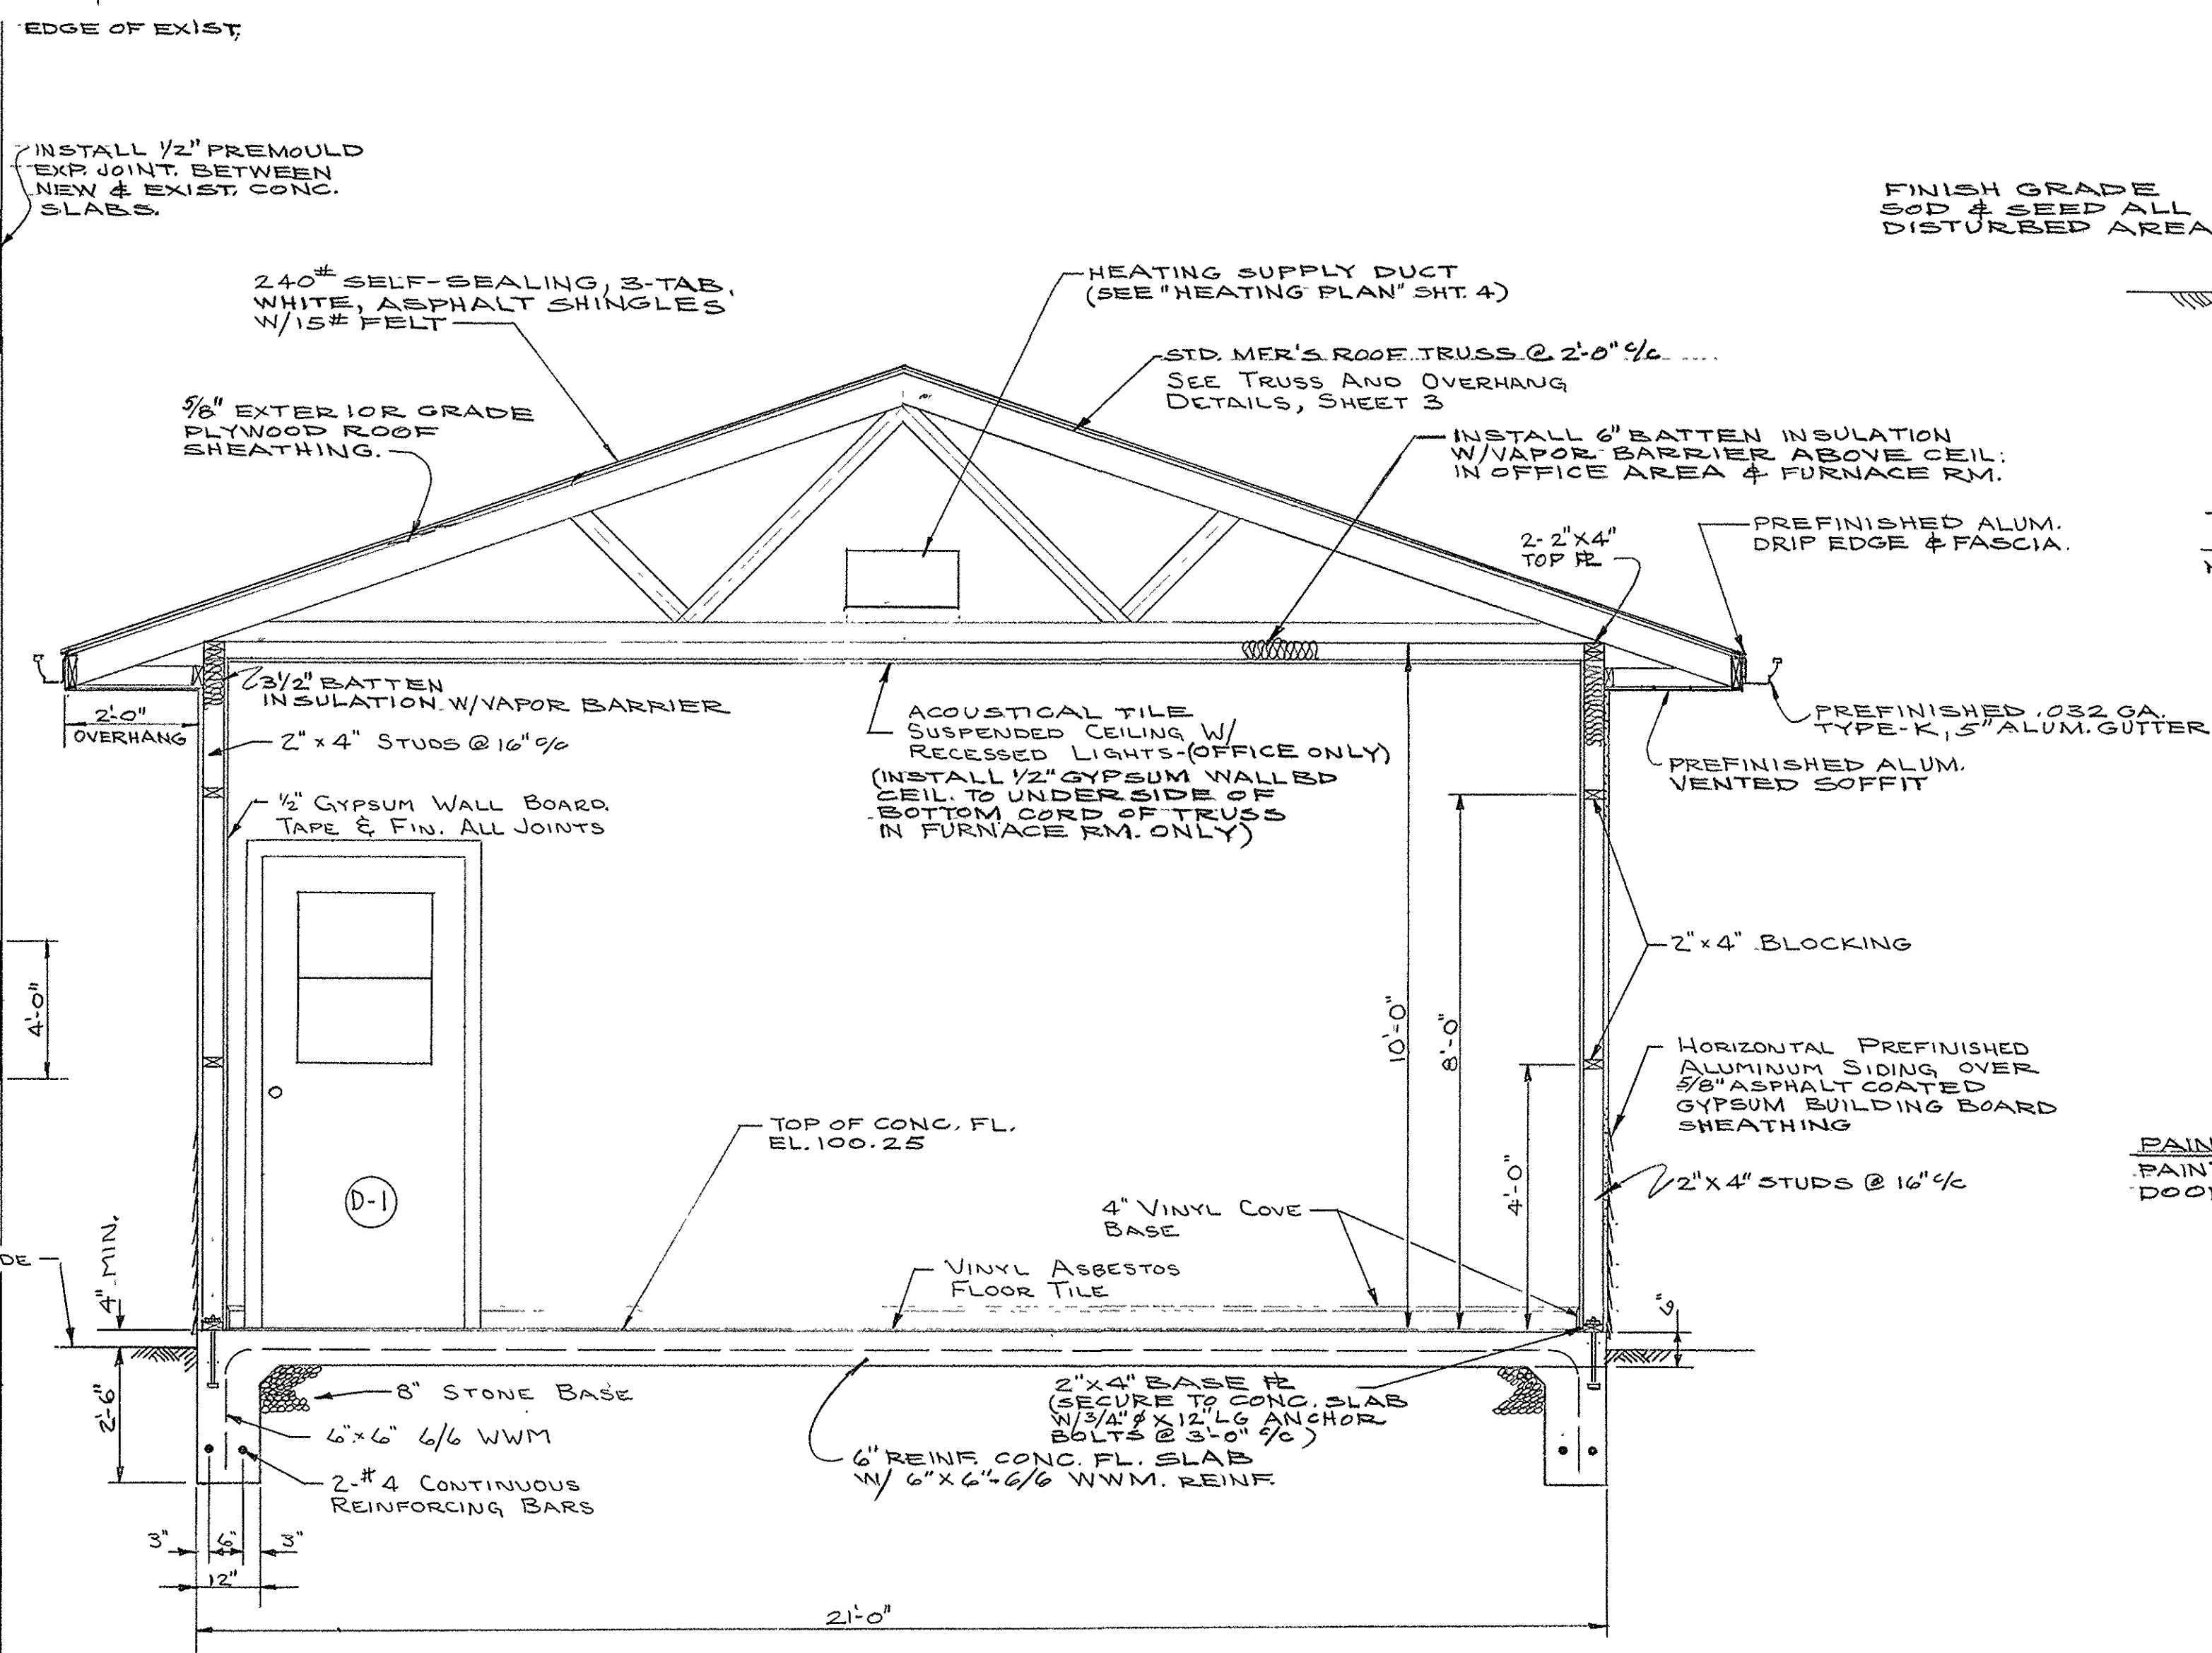

SECTION "A-A"
SCALE: 1/2" = 1'-0"

NOTE:
PROVIDE 1"x4" DIAGONAL BRACING AT ALL CORNERS OF 2"x4" STUD WALLS.
TAPE & FINISH ALL JOINTS IN GYPSUM BD WALLS & CEILING.

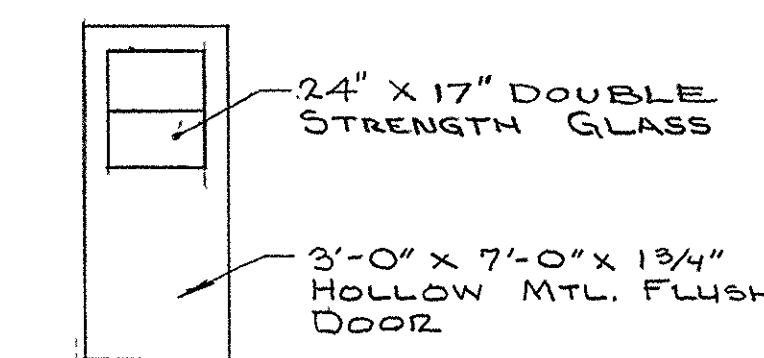


DOOR TYPE D-1 AND D-2


NO SCALE
NOTE: SEE "TYPICAL DOOR FRAME DETAIL" SHT. 3

HARDWARE SCHEDULE			
NO.	ITEM	FED. SPEC.	FINISH
D-1	HINGES PANIC H.W. CLOSER	FF-H-116C TYPE 210Z FF-H-1068 TYPE 820H FF-H-121C TYPE 3009 SIZE IX	US-10 US-10
D-2	HINGES LOCK SET	FF-H-116C TYPE 210Z FF-H-1068 TYPE 1614	US-10 US-10

NOTE:
INSTALL METAL THRESHOLD AT ALL DOORS

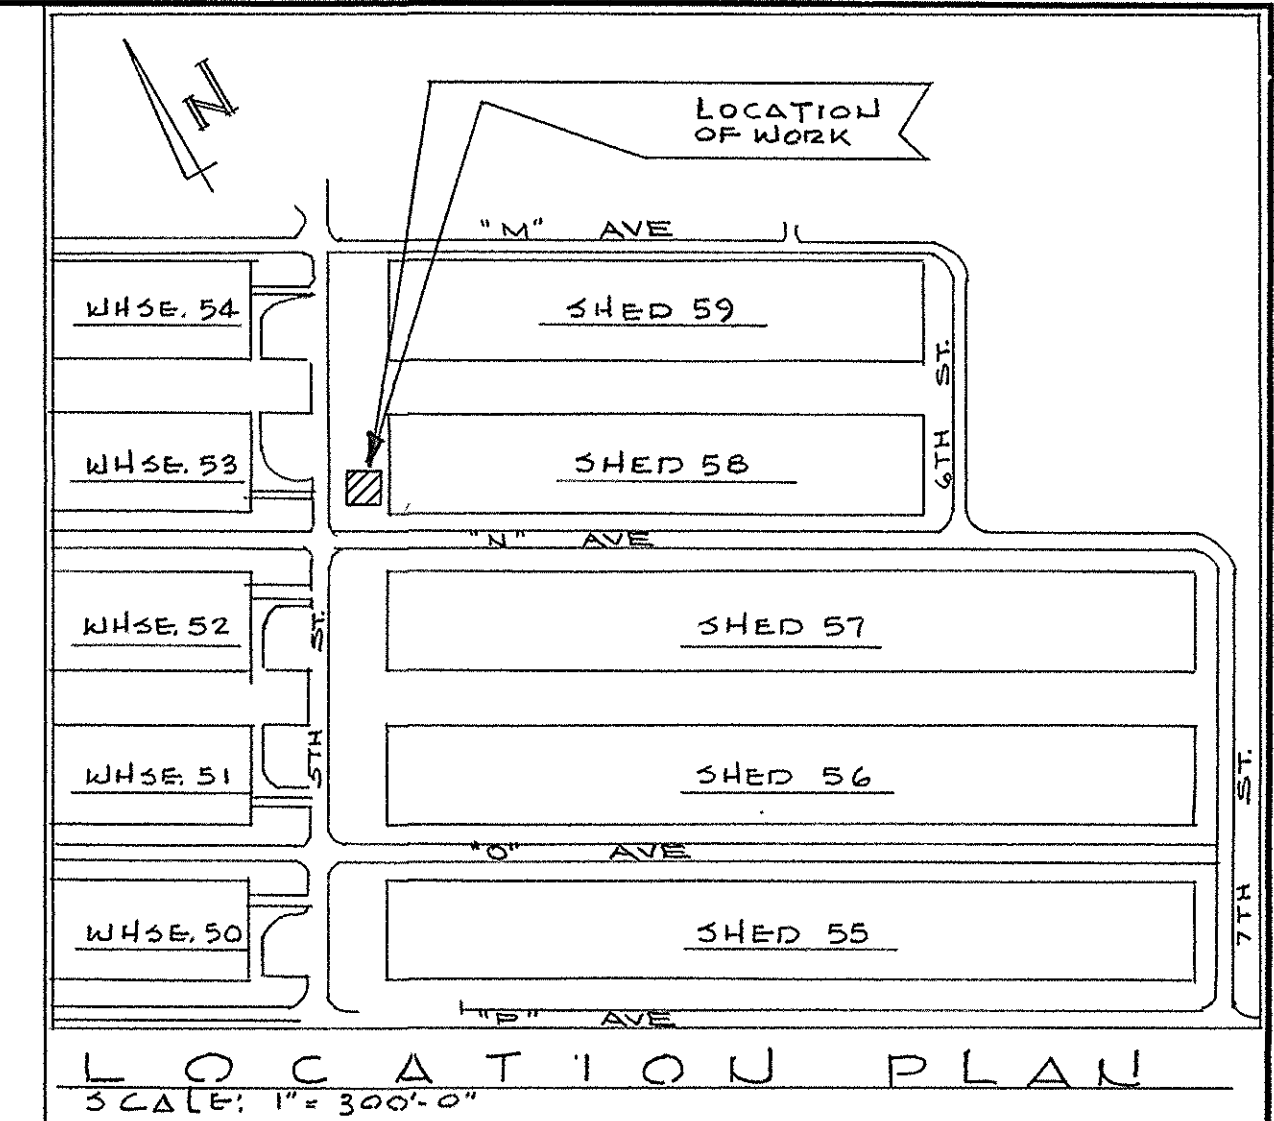

LOCATION PLAN
SCALE: 1" = 300'-0"

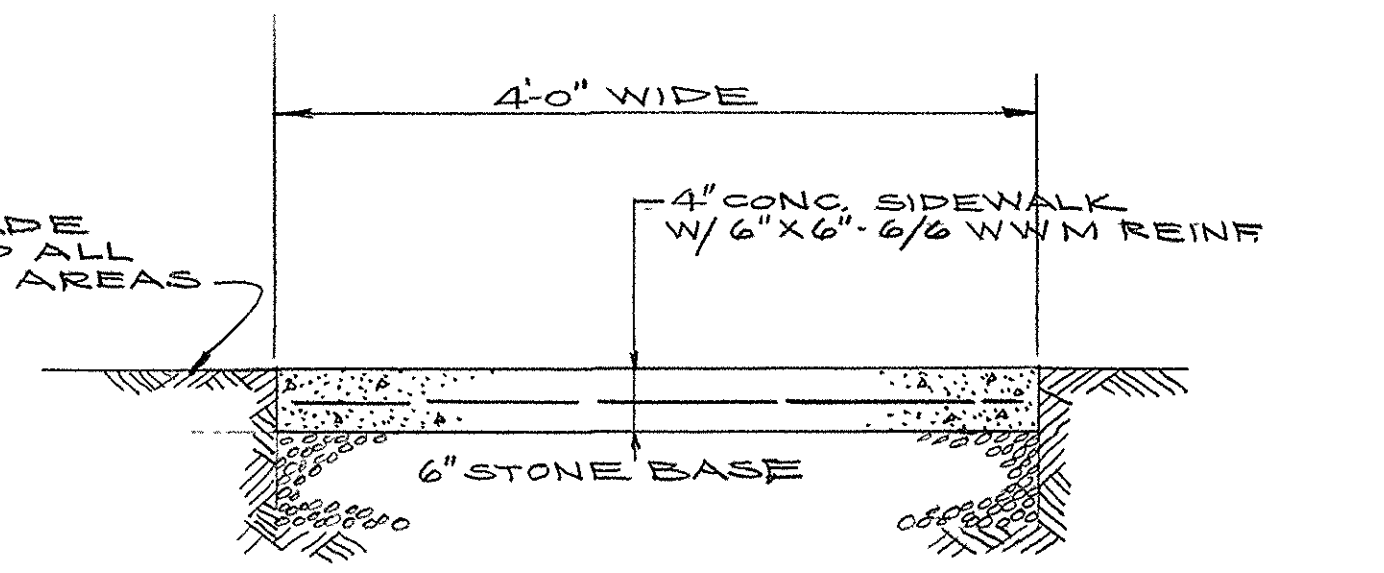

TYP. CONC. SIDEWALK DETAIL
NO-SCALE

PAINTING NOTE:
PAINT (2 COATS) ALL GYPBD WALLS, METAL DOORS & FRAME & ALL EXPOSED WD TRIM.

ALL DIMENSIONS & EXISTING CONSTRUCTION TO BE CHECKED BY CONTRACTOR IN THE FIELD.

NO.	REVISIONS	DATE

CONSTRUCT OFFICE BLDG. ADJACENT TO SHED 58

PLANS, SECTION & DETAILS

OFFICE OF THE FACILITIES ENGINEER
NEW CUMBERLAND ARMY DEPOT
NEW CUMBERLAND, PENNA.

APPROVED BY:
[Signatures]
SAFETY DIRECTOR

CHECKED BY CIVIL ENGR. [Signature]	APPROVED BY [Signature]	DATE AUG. 79
ELEC. ENGR.	MOTTER	SHEET 1 OF 4
MECH. ENGR.		DWG. NO. 2504
SUPR. ENGR.		