


ROOM NUMBER	ROOM NAME	COUNTERTOP	TRANSACTION TOP	BASE CABINET	END PANEL	WALL CABINET/SHELVING	TACKBOARD	BASE	INTEGRAL SINK	HARDWARE TYPE	COMMENTS
112	RESIDENT RM	SSP-1	-	PAINTED MDF, P-4	PAINTED MDF, P-4	PL-1	-	RB-2	-	DECORATIVE HARDWARE, DH-1 & DH-2	TYPICAL ALL RESIDENT ROOMS
112A	RESIDENT TLT	SSP-2	-	-	-	-	-	-	-	-	TYPICAL ALL RESIDENT TOILET ROOMS
113	BARIATRIC RESIDENT RM	SSP-1	-	PAINTED MDF, P-4	PAINTED MDF, P-4	PL-1	-	RB-2	-	DECORATIVE HARDWARE, DH-1 & DH-2	TYPICAL ALL BARIATRIC RESIDENT ROOMS
113A	BARIATRIC RESIDENT TLT RM	SSP-2	-	-	-	-	-	-	-	-	TYPICAL ALL BARIATRIC RESIDENT TOILET ROOMS
122	TEAM STATION	SSP-1	QS-1	PAINTED MDF, P-4	PAINTED MDF, P-4	PL-1	TB-1	RB-2	-	STANDARD 4" WIRE PULL	REFER TO ELEVATIONS FOR FURTHER INFORMATION
122A	MEDS	SSP-1	-	PL-1	PL-1	PL-1	-	RB-1	-	DECORATIVE HARDWARE, DH-2	-
123	SPA	SSP-1	-	-	-	-	-	-	-	-	-
123A	SPA TLT	SSP-2	-	-	-	-	-	-	-	-	SOLID SURFACE APRON; REFER TO ELEVATION
124	DINING	QS-1	-	PAINTED MDF, P-4	PAINTED MDF, P-4	-	-	RB-2	-	DECORATIVE HARDWARE, DH-1	REFER TO ELEVATIONS FOR FURTHER INFORMATION
126	KEEPING ROOM	-	-	-	-	-	-	-	-	-	PREPARE; REFER TO ELEVATIONS FOR FURTHER INFO
127	TOILET	SSP-1	-	-	-	PL-1	-	-	-	SSP WATERFALL EDGE	-
129	KITCHEN	QS-1 & QS-2 REFER TO FINISH PLAN FOR LOCATION	-	PL-2, PL-3; REFER TO ELEVATIONS	VARIES - REFER TO ELEVATIONS	PL-2	-	VARIES - REFER TO ELEVATIONS	-	DECORATIVE HARDWARE, DH-1	REFER TO ELEVATIONS FOR FURTHER INFORMATION
130	CORRIDOR	-	-	-	-	-	-	-	-	-	RESPIRE BENCH; REFER TO ELEVATIONS FOR FURTHER INFO
131	CONCIERGE	QS-1	-	PAINTED MDF, P-4	PAINTED MDF, P-6	PL-1	TB-1	RB-3	-	DECORATIVE HARDWARE, DH-1	REFER TO ELEVATIONS FOR FURTHER INFORMATION
132A	TOILET	SSP-1	-	PL-1	SSP-1	-	-	-	-	SSP WATERFALL EDGE	-
133	STAFF TLT	SSP-1	-	PL-1	SSP-1	-	-	-	-	SSP WATERFALL EDGE	-
134	STAFF LOUNGE	SSP-1	-	PL-1	PL-1	-	-	-	-	STANDARD 4" WIRE PULL	-
135	RESIDENT CORRIDOR	SSP-1	-	PL-1	PL-3	PL-3	-	RB-1	-	DECORATIVE HARDWARE, DH-2	STAINLESS STEEL DROP IN SINK
136	RESIDENT LAUNDRY	SSP-1	-	PL-1	PL-1	PL-1	-	RB-1	-	STANDARD 4" WIRE PULL	-
139	TOUCHDOWN	SSP-1	-	-	-	-	TB-1	-	-	-	-
168	RESIDENT CORRIDOR	SSP-1	-	PL-3	PL-3	PL-3	-	RB-1	-	DECORATIVE HARDWARE, DH-2	TYPICAL ALL RESIDENT CORRIDORS; MILLWORK PORTAL AROUND PATIENT ROOM DOORS; REFER TO FINISH INFO

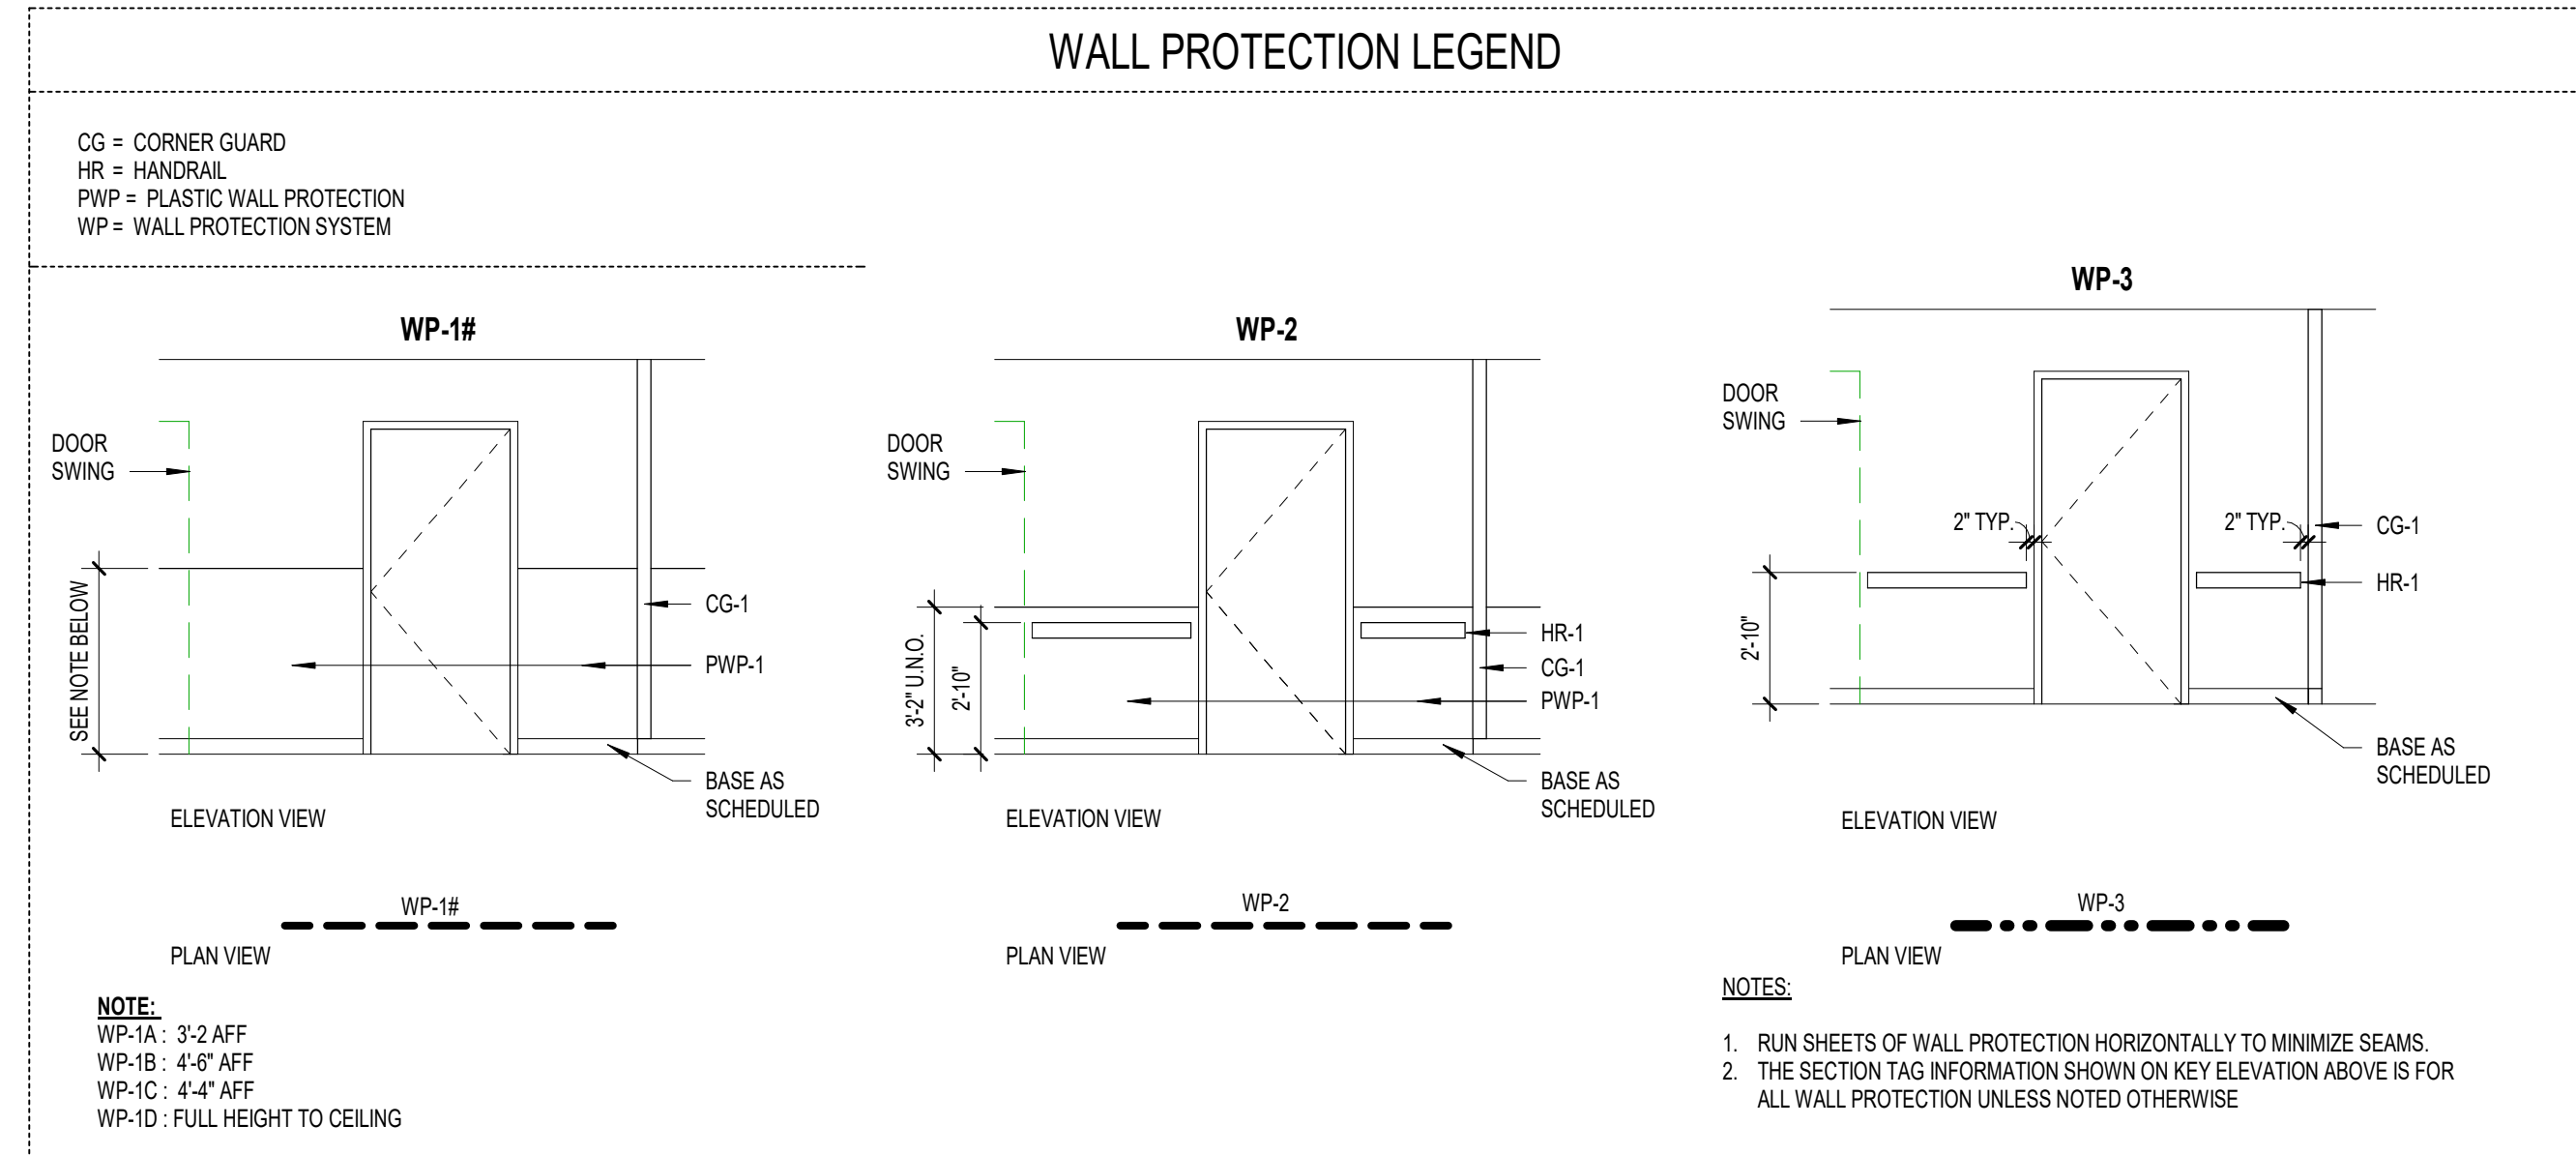

TAG	MANUFACTURER	STYLE	COLOR	DIMENSIONS	FINISH NOTES	LOCATION	MANUFACTURER'S REP	FINISH COMMENTS
MATERIAL FINISH SCHEDULE								
CEILING								
C-1	ARMSTRONG	GYPSUM WALLBOARD CEILING			ALL GWB CEILINGS TO BE PAINTED P-3 U.N.O. ON REFLECTED CEILING PLAN			
C-2	ARMSTRONG	ULTIMA HIGH NRC 1641	WHITE	24" X 24" X 7/8" THICK	151F' BEVELED TEGULAR CEILING w/ 151F' PRELUDE GRID		ALLEN JACKSON; 267-844-0955	
C-3	ARMSTRONG	CLEAN ROOM FL	WHITE	24" X 24" X 3/4" THICK	151F' SQUARE LAY-IN CEILING w/ 151F' CLEAN ROOM ALUMINUM GRID		ALLEN JACKSON; 267-844-0955	
C-4	ARMSTRONG	ULTIMA HIGH NRC 1436	WHITE	24" X 24" X 7/8" THICK	151F' BEVELED TEGULAR CEILING w/ 151F' PRELUDE GRID		ALLEN JACKSON; 267-844-0955	
C-5	CEILING PLUS	ILLUSIONS - SARANTE	S16N TAN SAWN OAK	12" X 96"	BUTT JOINT, S006 PERFORATIONS WITH ACOUSTIC BACKING	DINING	CHRIS WHITE; 609-220-8221	
WALLS								
METAL TRIM								
MT-1	SCHLUTER SYSTEMS	SCHIENE AE100 FOR 3/8" THK TILE	SATIN ANODIZED ALUMINUM				N/A	
MT-2	GORDON INC.	FINAL FORMS I PROJECTION MOLDING; 847-CM-25	ALUMINUM WITH CLEAR COAT FINISH	1/4" X 1/4"	SEE MANUFACTURER'S INSTALL DETAILS	AS NOTED IN ELEVATIONS	PATRICK RIPPLE; 443-877-0881	
MT-3	FRY REGLET	WALLCOVERING TRIM W/CTOSC	CLEAR ANODIZED ALUMINUM		SEE MANUFACTURER'S INSTALL DETAILS	OUTSIDE CORNERS OF WALLCOVERING AS NOTED IN ELEVATION	KATIE HYNES; 443-827-0968	
PAINT								
EP-1	SHERWIN WILLIAMS		SNOWBOUND SW7004		EPOXY FINISH	RESTROOM GENERAL PAINT	SHELLY BEEKLEY; 215-806-3579	
EP-2	SHERWIN WILLIAMS		EVERGREEN FOG SW9130		EPOXY FINISH	RESTROOM ACCENT PAINT	SHELLY BEEKLEY; 215-806-3579	
P-1	SHERWIN WILLIAMS		SNOWBOUND SW7004		EGGSHELL FINISH	GENERAL PAINT	SHELLY BEEKLEY; 215-806-3579	
P-2	SHERWIN WILLIAMS		GRAYS HARBOR SW6236		SEMI-GLOSS FINISH	TRIM PAINT	SHELLY BEEKLEY; 215-806-3579	
P-3	SHERWIN WILLIAMS		CEILING BRIGHT WHITE SW7007		FLAT FINISH	CEILING PAINT	SHELLY BEEKLEY; 215-806-3579	
P-4	SHERWIN WILLIAMS		GRAYS HARBOR SW6236		EGGSHELL FINISH ON WALLS, SATIN FINISH ON MILLWORK	ACCENT PAINT	SHELLY BEEKLEY; 215-806-3579	
P-5	SHERWIN WILLIAMS		INTELLECTUAL GRAY SW7045		EGGSHELL FINISH	ACCENT PAINT	SHELLY BEEKLEY; 215-806-3579	
P-6	SHERWIN WILLIAMS		EVERGREEN FOG SW9130		EGGSHELL FINISH	ACCENT PAINT	SHELLY BEEKLEY; 215-806-3579	
P-7	SHERWIN WILLIAMS		RAINWASHED SW6211		EGGSHELL FINISH	OFFICE / CONSULT ACCENT	SHELLY BEEKLEY; 215-806-3579	
P-8	SHERWIN WILLIAMS		AMAZING GRAY SW7044		EGGSHELL FINISH	ACCENT PAINT	SHELLY BEEKLEY; 215-806-3579	
P-9	PKG	PROLUXE	WARM WHITE 233		REFER TO SPECIFICATIONS FOR FURTHER INFORMATION	TRUSS PAINT	SHELLY BEEKLEY; 215-806-3579	
STONE TILE								
ST-1	REALSTONE SYSTEMS	SHADOWSTONE PANEL	SILVER ALABASTER	6" X 24"	PROVIDE MANUFACTURER'S CORNER PIECES AS REQUIRED	FIREPLACE	N/A	
WALLCOVERING								
WC-1	KOROSEAL / FLEX	JUNCTION	GENERATION JUNI-30	52" ROLL WIDTH	TYPE III VINYL WITH PROTECTIVE COATING		DENISE PIZOLI; 267-670-1449	
WC-2	MAHARAM	BANDED STRIPE BY PAUL SMITH	399654-002 FOAM	54" ROLL	TYPE II VINYL	CONCIERGE DESK & RESPIRE BENCH ALCOVE	HEATHER MOORE; 215-837-3441	DISCONTINUED - 510 yds left in stock, \$37/yd
WC-3	KOROSEAL	TIMBERLINE	BEAM T122-46	52-54" ROLL WIDTH	TYPE II VINYL	RESIDENT ROOMS	DENISE PIZOLI; 267-670-1449	
FLOORS								
CARPET								
CPT-1	BENTLEY	RITUAL #RRR26	RENEWAL 800222	24" X 24"	INSTALLATION METHOD = ASHLAR		ANDREW CRISMAN; 717-617-7762	
CPT-2	SHAW CONTRACT	WELCOMER TILE ST031	NAVY 31485	24" X 24"	INSTALLATION METHOD = QUARTER TURN	VESTIBULE	VICKY MCCONAGHY; 610-299-0682	
LUXURY VINYL TILE								
LVT-1	SHAW CONTRACT	SOUNDSCAPE 4063V	LATTE 63720	6" X 48" X 9MM THK	INSTALLATION METHOD = STAGGER		VICKY MCCONAGHY; 610-299-0682	
PORCELAIN TILE								
PT-1	CROSSVILLE	MOONSTRUCK	JUNO	12" X 24" X 10.5 MM THK	HONED FINISH METAL TRIM MT-1 ON ALL OUTSIDE CORNERS AND EXPOSED EDGES		CHRIS BENEK; 215-316-1731	
PT-2	CROSSVILLE	MOONSTRUCK	GEMINI	12" X 24" X 10.5 MM THK	UNPOLISHED FINISH METAL TRIM MT-1 ON ALL OUTSIDE CORNERS AND EXPOSED EDGES		CHRIS BENEK; 215-316-1731	
PT-3	TILEBAR	MANCHESTER	BIANCO	3X12	INSTALL IN HERRINGBONE PATTERN.			
PT-4	CROSSVILLE	YIN + YANG NATURAL STONE	SNOW FLOWER	1 X 3 X 10 MM THK	HERRINGBONE MOSAIC		CHRIS BENEK; 215-316-1731	
PT-5	NEMO	MARVEL PRO PORCELAIN	TRAVERTINO SILVER MATTE	2" X 2" MOSAIC	GROUT COLOR TO MATCH PT-2	RESIDENT TOILET ROOMS	CHRIS BENEK; 215-316-1731	DISCONTINUED - \$15.50 with alternatives Nemo Adrock 2x2 mosaics Nemo 12x24 Nemo Cliff grey 2x2 Mosaics \$15.25ft, Nemo Henry Grey 2x2 Mosaics \$11.15sf
SEALED CONCRETE								
SC-1							N/A	
SHEET VINYL								
SV-1	ARMSTRONG	MEDITECH WITH DIAMOND 10 TECHNOLOGY	FREESIA PEARL 84850	6.58" X 96.4" ROLLS			ELLEN FULTON; 610-207-4022	DISCONTINUED - Meditone FeatherSmooth H2004 - \$27-\$30 /yd
SOLID VINYL TILE								
SVT-1	JOHNSONITE	CORTINA GRANDE	PLUMICE 404	10" X 10" X 1/8" THK			PHIL CAREY; 215-356-6169	DISCONTINUED - Below are links to each line of product lines that would be best aesthetically. Also being the closest. Tarkett IQ Eminent - \$26/SY, Tarkett IQ Grant - \$28/SY, Tarkett Iva - \$25/SY

TAG	MANUFACTURER	STYLE	COLOR	DIMENSIONS	FINISH NOTES	LOCATION	MANUFACTURER'S REP	FINISH COMMENTS
MATERIAL FINISH SCHEDULE								
FLOOR TRANSITION & BASE								
INTEGRAL COVE BASE								
IB-1	ARMSTRONG	MEDITECH WITH DIAMOND 10 TECHNOLOGY	TO MATCH SV-1	6.58" X 96.4" ROLLS X 6" H BASE	FLASH COVE SHEET VINYL BASE		ELLEN FULTON; 610-207-4022	DISCONTINUED - match SV-1
PORCELAIN TILE BASE								
PTB-1	CROSSVILLE	MOONSTRUCK	GEMINI	4" X 24" X 10.5 MM THK			CHRIS BENEK; 215-316-1731	
RUBBER BASE								
RB-1	JOHNSONITE	TIGHTLOCK COVE	SILVER GREY 55	4" HIGH X 75' ROLL				RACHEL CESARIO; 610-301-6268
RB-2	JOHNSONITE	"INFLECTION" MILLWORK BASE MW-71-G	STORM CLOUD 71	5-1/4" H X 96" L		AT MILLWORK AS NOTED ON DRAWINGS		RACHEL CESARIO; 610-301-6268
RB-3	JOHNSONITE	"INFLECTION" MILLWORK BASE MW-282-G	VAPORIZE 282	5-1/4" H X 96" L		AT MILLWORK AS NOTED ON DRAWINGS		RACHEL CESARIO; 610-301-6268
RB-4	JOHNSONITE	"INFLECTION" MILLWORK BASE MW-303-G	SNOWBOUND T31	5-1/4" H X 96" L		AT MILLWORK AS NOTED ON DRAWINGS		RACHEL CESARIO; 610-301-6268
MILLWORK								
ACOUSTIC WRAPPED PANEL								
AWP-1	ARMSTRONG	SOUNDSOAK 85 ACOUSTICAL WALL SYSTEM	FABRIC: MAHARAM TEK-WELL OMBRE 39900 COLOR 006 EGRET	PANEL SIZE AS NOTED IN ELEVATION X 1" THICK	HALF BEVEL EDGE DETAIL, Z-CLIP INSTALLATION; FABRIC PANEL PURCHASED BY OWNER/VA; CONTRACTOR INSTALLED		ALLEN JACKSON; 267-844-0955 HEATHER MOORE; 215-837-3441	FABRIC DISCONTINUED - DISCONTINUED FABRIC - 43yds left in stock, \$39/yd
AWP-2	ARMSTRONG	SOUNDSOAK 85 ACOUSTICAL WALL SYSTEM	FABRIC: DESICONT ELLIPSIS 3556; COLOR: SIDEWALK 3556-802	PANEL SIZE AS NOTED IN ELEVATION X 1" THICK	HALF BEVEL EDGE DETAIL, Z-CLIP INSTALLATION; FABRIC PANEL PURCHASED BY OWNER/VA; CONTRACTOR INSTALLED		ALLEN JACKSON; 267-844-0955 HEATHER MOORE; 215-837-3441	FABRIC DISCONTINUED - 326YARD - 428YDS IN STOCK
DECORATIVE HARDWARE								
DH-1	AMEROCK	BAR PULL BP19013SS	STAINLESS STEEL	10-1/16" CENTER-TO-CENTER			N/A	
DH-2	AMEROCK	BAR PULL BP19018SS	STAINLESS STEEL	25-3/16" CENTER-TO-CENTER			N/A	
PLASTIC LAMINATE								
PL-1	WILSONART	PALISADES QK 7987-38			FINE VELVET TEXTURE FINISH		SHAUNA CAPEN; 215-459-4721	
PL-2	WILSONART	OXIDIZED SILVER Y0393-60			MATTE FINISH	INTERIOR OF RESIDENT ROOM CABINETS	SHAUNA CAPEN; 215-459-4721	
PL-3	NEVAMAR	S3023-T GRAPHITE BLUE					SHAUNA CAPEN; 215-459-4721	
QUARTZ SURFACE								
QS-1	CAESARSTONE	QUARTZ	STATUARIO MAXIMUS S031	3 CM THICK	BEVEL SQUARE EDGE		LYRICA NEDOSIK; 484-619-4331	
QS-2	WILSONART	QUARTZ	GRAYTON BEACH 04039	3 CM THICK	BEVEL SQUARE EDGE		SHAUNA CAPEN; 215-459-4721	
QS-3	CAESARSTONE	QUARTZ	STATUARIO MAXIMUS S031	2 CM THICK	MITERED EDGE PER DETAIL		LYRICA NEDOSIK; 484-619-4331	
SOLID SURFACE POLYMER								
SSP-1	LG HI-MACS		PAUSE RO09			RESIDENT TOILET ROOMS	JULIE SMITH; 973-508-4419	
SSP-2	LG HI-MACS		M008 AURORA GRAY			THRESHOLD AS NOTED IN FINISH/FLOOR PATTERN PLANS	SHAUNA CAPEN; 215-459-4721	
SSP-3	LG HI-MACS		GT945 PORTLAND				SHAUNA CAPEN; 215-459-4721	
TACKBOARD								
TB-1	KOROSEAL	WALLTALKERS TAC-WALL	B7 SANDALWOOD	6.0 MM			DENISE PIZOLI; 267-670-1449	
WALL PROTECTION								
ACROVYN DOOR								
SCA	CONSTRUCTION SPECIALTIES	SOMERSET PANEL	#1350 SABLE ELM	PER DOOR SCHEDULE			ROSEY ORINGER; 610-425-0320	
CORNER GUARD								
CG-1	CONSTRUCTION SPECIALTIES	CO-8	STAINLESS STEEL #4 SATIN FINISH	3-1/2" WIDING	INSTALL AT TOP OF WALL BASE AND ALIGN TO TOP OF DOOR FRAMES	SEE FINISH PLANS	ROSEY ORINGER; 610-425-0320	
HAND RAIL								
HR-1	CONSTRUCTION SPECIALTIES	HR-4CRBNS	#1930 SABLE ELM	1-1/2" ROUND HANDRAIL	CHAMELEON SIMULATED PATTERN HANDRAIL WITH STAINLESS STEEL BRACKETS AND END CAPS		ROSEY ORINGER; 610-425-0320	
PLASTIC WALL PROTECTION								
PWP-1	CONSTRUCTION SPECIALTIES	ACROVYN 4000	WHITE #949	0.040 THICK	INSTALL USING MANUFACTURER'S TOP CAP AND CLEAR SILICONE AT ALL VERTICAL SEAMS. PWP TO ALWAYS RUN THE FULL EXPANSE OF THE WALL(S) DOCUMENTED.		ROSEY ORINGER; 610-425-0320	
FURNISHINGS								
PRIVACY CURTAIN								
PC-1	#BPRO	SUPER BID STAT SHOWER CURTAIN STYLE #2	WHITE		COMPLETE TOP-TO-BOTTOM COVERAGE OF SAME MATERIAL	ALL RESIDENT TOILET ROOMS	ERN MACLEISH; 484-213-6034	
UPHOLSTERY								
UPH-1	MOMENTUM	ROW	SHALE	54" WIDE	100% POLYURETHANE / PVC FREE. BLEACH CLEANABLE 4-1.	RESPIRE BENCH	AMANDA MAIELLANO; 800-366-6839 4621	
WINDOW TREATMENT								
WT-1	WT SHADES	MANUALLY OPERATED SINGLE SHADE H200 SOLOMOUNT BRACKET W/ FRONT FASCIA, SHADE FABRIC ECOFABRIK	FASCIA: SILVER-20 / SHADE FABRIC COLOR: #4 LT GREY		SHADE FABRIC OPENNESS: 3%, JAMB MOUNT	EXTERIOR WINDOWS	MARYN GEMZANO; 610-997-8876	

<p>PRINTS OF THIS DRAWING SHALL NOT BE USED FOR ANY PURPOSE WHATSOEVER WITHOUT THE SEAL AND SIGNATURE OF THE PROFESSIONAL ENGINEER</p> <p>Pre-Bid RFIs: 2024-07-26 Revisions: _____ Date: _____</p>	<p>CONSULTANT</p> <p>ARRAY architects, inc.</p> <p>ARRAY-ARCHITECTS.COM 1 West Elm Street, Ste 400 Conshohocken, PA 19428 o: 610-270-0599 f: 610-270-0995</p>	<p>ENGINEER OF RECORD</p> <p>Miller-Remick LLC M.E.P. & Structural Engineering A Service Disabled Veteran Owned Small Business</p> <p>1010 KINGS HIGHWAY SOUTH CHERRY HILL, NEW JERSEY 08034 PHONE: (856) 429-4000 FAX: (856) 429-5002 MR PROJECT NO. 0499-0124</p>	<p>MILLER-REMIK LLC PROFESSIONAL ENGINEER</p>	<p>Office of Construction and Facilities Management</p> <p>VA U.S. Department of Veterans Affairs</p>	<p>Drawing Title: ARCHITECTURAL INTERIOR SCHEDULES</p> <p>Phase: BID DOCUMENTS</p> <p>Approved: _____</p>	<p>Project Title: CONSTRUCT NEW COMMUNITY CENTER (CLC)</p> <p>Location: LEBANON, PENNSYLVANIA</p> <p>Issue Date: 2023-02-09</p> <p>Checked: JP,MPY</p> <p>Drawn: LM</p>	<p>Project Number: 595-601</p> <p>Building Number: CLC-1</p> <p>Drawing Number: AEG30</p>
---	---	---	--	--	---	---	---

three eighths inch = one foot
 one eighth inch = one foot
 one quarter inch = one foot
 one half inch = one foot
 three quarters inch = one foot
 one inch = one foot
 one and one half inch = one foot
 two inches = one foot
 three inches = one foot
 four inches = one foot
 five inches = one foot
 six inches = one foot
 seven inches = one foot
 eight inches = one foot
 nine inches = one foot
 ten inches = one foot
 eleven inches = one foot
 twelve inches = one foot

A
 B
 C
 D
 E
 F