



CONSTRUCT NEW COMMUNITY LIVING CENTER (CLC)

DEPARTMENT OF VETERANS AFFAIRS PROJECT NO. 595-601

LEBANON VA MEDICAL CENTER
1700 SOUTH LINCOLN AVENUE
LEBANON, PENNSYLVANIA

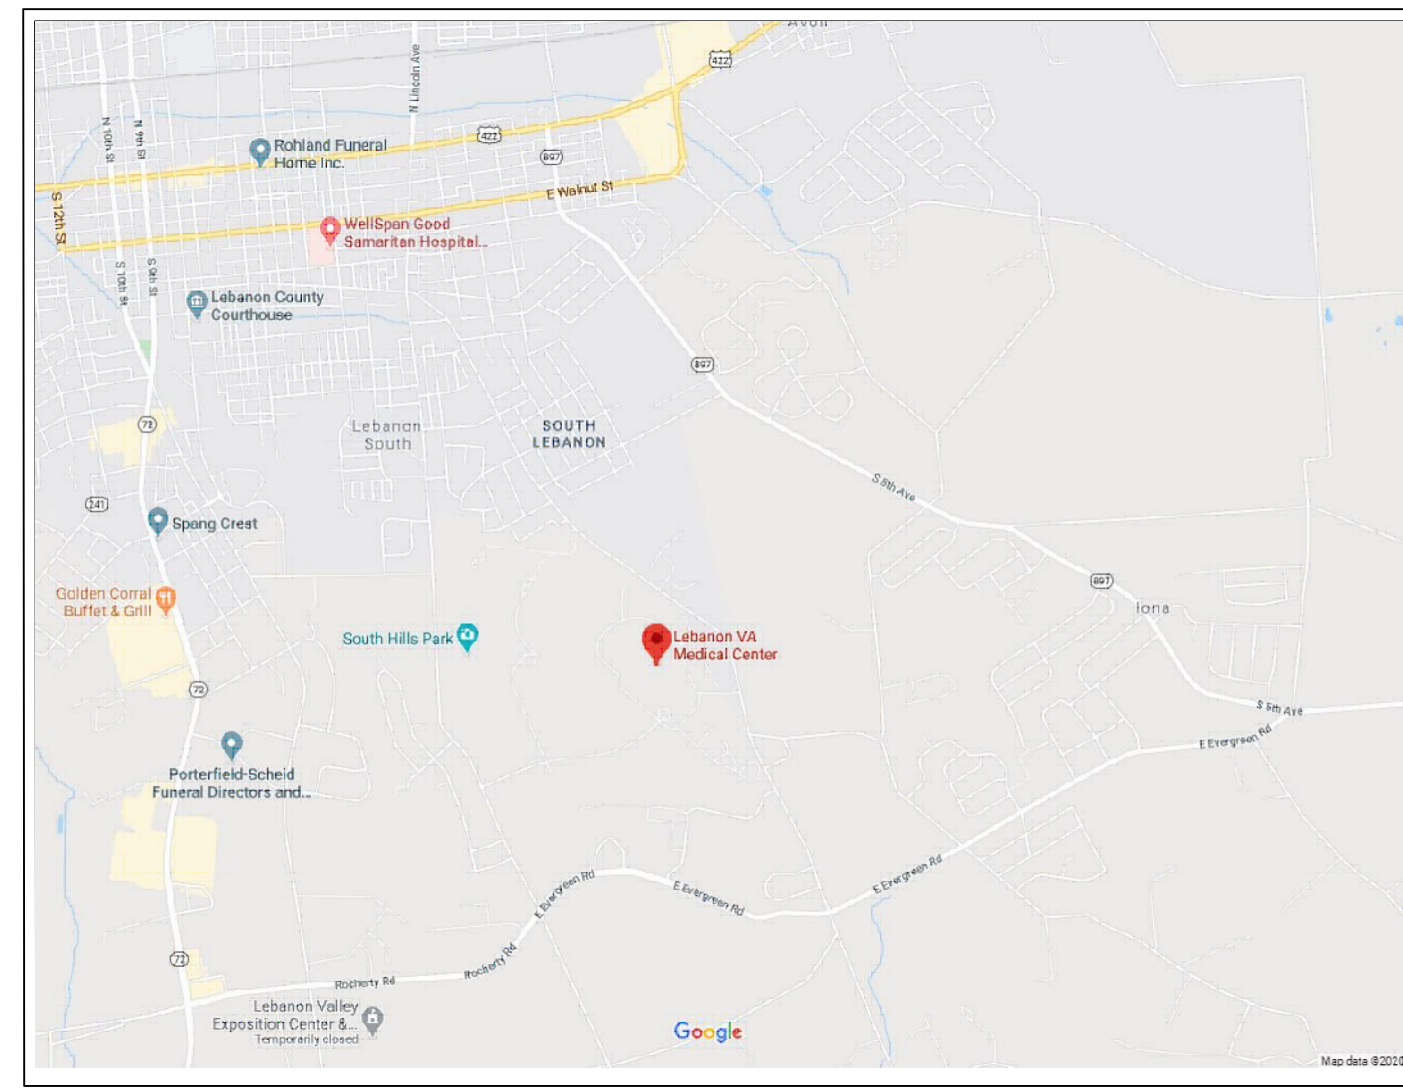

LOCATION MAP
SCALE: NTS

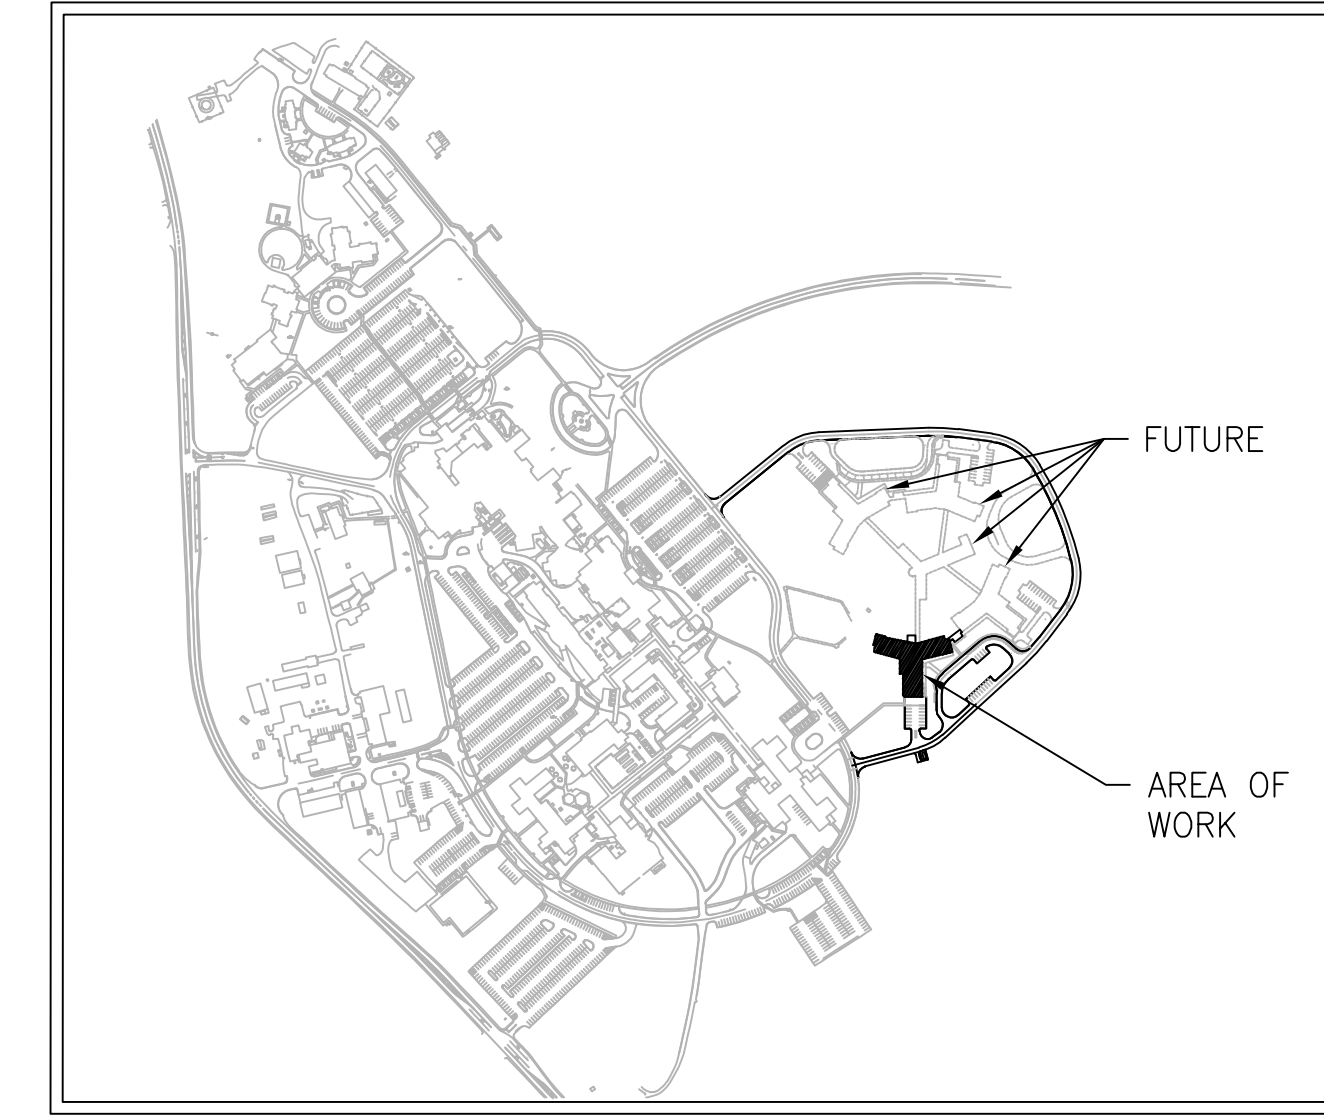

CAMPUS MAP
SCALE: NTS

DRAWING INDEX

DRAWING No.	DRAWING TITLE	DRAWING No.	DRAWING TITLE	DRAWING No.	DRAWING TITLE	DRAWING No.	DRAWING TITLE	DRAWING No.	DRAWING TITLE		
GENERAL		STRUCTURAL		ARCHITECTURAL		ARCHITECTURAL CONTINUED		MECHANICAL			
G001	COVER SHEET & DRAWING INDEX	S-001	ABBREVIATIONS & NOTES	AE140	OVERALL FIRST FLOOR REFLECTED CEILING PLAN	AE600	DOOR & BORROWED LIGHT LEGEND & DETAILS	M-001	ABBREVIATIONS, NOTES & SYMBOLS		
G002	GENERAL INFORMATION, CODE REQUIREMENTS AND DRAWING LIST	SF100	OVERALL FOUNDATION PLAN	AE141	FIRST FLOOR REFLECTED CEILING PLAN - AREA A	AE601	BIFOLD DOOR DETAILS	MS101	SITE PLAN		
G003	RENDERINGS	SF101	FOUNDATION PLAN, AREA A	AE142	FIRST FLOOR REFLECTED CEILING PLAN - AREA B	AE602	DOOR & BORROWED SCHEDULES	MH111	DUCT WORK PLAN FIRST FLOOR - AREA A		
G100	UL DESIGN CRITERIA	SF102	FOUNDATION PLAN, AREA B	AE143	FIRST FLOOR REFLECTED CEILING PLAN - AREA C	AE630	INTERIOR SCHEDULES	MH112	DUCT WORK PLAN FIRST FLOOR - AREA B		
G101	UL DESIGN CRITERIA	SF103	FOUNDATION PLAN, AREA C	AE144	FIRST FLOOR REFLECTED CEILING PLAN - AREA D	AE701	EQUIPMENT SCHEDULE	MH113	DUCT WORK PLAN FIRST FLOOR - AREA C		
G102	UL DESIGN CRITERIA	SF104	FOUNDATION PLAN, AREA D	AE150	OVERALL ARCHITECTURAL SECOND FLOOR REFLECTED CEILING PLAN	AE801	TOILET ACCESSORY & LOCKER SCHEDULES	MH114	DUCT WORK PLAN FIRST FLOOR - AREA D		
G110	FIRST FLOOR LIFE SAFETY & OCCUPANT LOAD PLAN	SF110	OVERALL SLAB ON GRADE PLAN 1ST FLOOR	AE200	BUILDING ENVELOPE WALL & ROOF SYSTEMS	AF111	FIRST FLOOR FINISH & FLOOR PATTERN PLAN - AREA A	MH121	DUCT WORK PLAN SECOND FLOOR - AREA A		
G112	SECOND FLOOR LIFE SAFETY & OCCUPANT LOAD PLAN	SF120	OVERALL FRAMING PLAN 2ND FLOOR	AE201	BUILDING ENVELOPE CURTAINWALL, DOOR AND WINDOW SYSTEMS	AF112	FIRST FLOOR FINISH & FLOOR PATTERN PLAN - AREA B	MH122	DUCT WORK PLAN SECOND FLOOR - AREA B		
CML		SF121	FRAMING PLAN 2ND FLOOR, AREA A	AE202	EXTERIOR ELEVATIONS	AF113	FIRST FLOOR FINISH & FLOOR PATTERN PLAN - AREA C	MH123	DUCT WORK PLAN SECOND FLOOR - AREA C		
CS001	NOTES & LEGEND	SF122	FRAMING PLAN 2ND FLOOR, AREA B	AE203	EXTERIOR ELEVATIONS	AF114	FIRST FLOOR FINISH & FLOOR PATTERN PLAN - AREA D	MH124	DUCT WORK PLAN SECOND FLOOR - AREA D		
CS002	OVERALL SITE DEVELOPMENT PLAN	SF123	FRAMING PLAN 2ND FLOOR, AREA C	AE300	BUILDING SECTIONS	FOOD SERVICE		MP111	PIPING PLAN FIRST FLOOR - AREA A		
VL100	OVERALL EXISTING CONDITIONS	SF124	FRAMING PLAN 2ND FLOOR, AREA D	AE310	EXTERIOR WALL SECTIONS - AREA A	QC101	EQUIPMENT DRAWING PLAN - AREAS A & B	MP112	PIPING PLAN FIRST FLOOR - AREA B		
B-100	SUBSURFACE BORING LOCATION PLAN	SF130	OVERALL FRAMING PLAN ROOF	AE311	EXTERIOR WALL SECTIONS - AREA A	QC102	EQUIPMENT DRAWING PLAN - AREAS A & B	MP113	PIPING PLAN FIRST FLOOR - AREA C		
CD100	OVERALL SITE DEMOLITION PLAN	SF131	FRAMING PLAN ROOF, AREA A	AE312	EXTERIOR WALL SECTIONS - AREA A	QC103	EQUIPMENT DRAWING PLAN - AREAS A & B	MP121	PIPING PLAN SECOND FLOOR - AREA A		
GC001	EROSION AND SEDIMENT CONTROL DETAILS AND NOTES	SF132	FRAMING PLAN ROOF, AREA B	AE313	EXTERIOR WALL SECTIONS - AREA B	QC104	EQUIPMENT DRAWING PLAN - AREAS A & B	MP122	PIPING PLAN SECOND FLOOR - AREA B		
GC101	EROSION AND SEDIMENT CONTROL PLAN	SF133	FRAMING PLAN ROOF, AREA C	AE314	EXTERIOR WALL SECTIONS - AREA C	FIRE PROTECTION		MP123	PIPING PLAN SECOND FLOOR - AREA C		
GC151	ADD ALT NO 7 - EROSION AND SEDIMENT CONTROL PLAN	SF134	FRAMING PLAN ROOF, AREA D	AE315	EXTERIOR WALL SECTIONS - AREA D	FX001	DETAILS, GENERAL NOTES & LEGEND	MP124	PIPING PLAN SECOND FLOOR - AREA D		
CS151	SITE LAYOUT AND UTILITY PLAN	S-301	BUILDING SECTIONS	AE316	EXTERIOR WALL SECTIONS - AREA D	FX111	PLAN 1ST FLOOR	M-401	MECHANICAL CHILLED WATER CONNECTION SITE PLAN & MECHANICAL SECTIONS		
CS151	ADD ALT NO 7 - SITE LAYOUT AND UTILITY PLAN	S-302	BUILDING SECTIONS	AE320	EXTERIOR PLAN DETAILS	FX401	ENLARGED PLANS MEZZANINE	M-402	MECHANICAL BUILDING 1 & 2 CHILLER WARD		
CS200	ADD ALT NO 3 - GAS LINE EXTENSION UTILITY PLAN	S-501	FOUNDATION SECTIONS AND DETAILS	AE321	EXTERIOR PLAN DETAILS	PLUMBING		M-403	MECHANICAL SECTIONS		
CG100	OVERALL GRADING AND DRAINAGE PLAN	S-510	FRAMING SECTIONS AND DETAILS	AE330	EXTERIOR SECTION DETAILS	M-501	DETAILS	M-404	MECHANICAL SECTIONS		
CG101	GRADING AND DRAINAGE PLAN	S-511	FRAMING SECTIONS AND DETAILS	AE331	EXTERIOR SECTION DETAILS	M-502	DETAILS	M-501	DETAILS		
CG151	ADD ALT NO 7 - GRADING AND DRAINAGE PLAN AREA 1	S-601	COLUMN SCHEDULE	AE332	EXTERIOR SECTION DETAILS	M-503	DETAILS	M-502	DETAILS		
CG152	ADD ALT NO 7 GRADING AND DRAINAGE PLAN AREA 2 AND 3	S-602	FOUNDATIONS SCHEDULES	AE333	EXTERIOR SECTION DETAILS	M-504	DETAILS	M-503	DETAILS		
L-101	LANDSCAPE AND SIGNAGE PLAN WITH ADD ALT NO 2	S-701	TYPICAL CONCRETE DETAILS	AE340	ROOF DETAILS	M-505	DETAILS	M-504	DETAILS		
L-151	ADD ALT 7 - LANDSCAPE AND SIGNAGE PLAN WITH ADD ALT NO 2	S-710	TYPICAL STEEL DETAILS	AE400	INTERIOR ELEVATION GENERAL NOTES & LEGENDS	M-506	DETAILS	M-505	DETAILS		
CT201	ROADWAY PLAN AND PROFILE	S-711	TYPICAL STEEL DETAILS	AE401	INTERIOR ELEVATIONS - AREAS A & B	M-801	CONTROLS LEGEND AND SYMBOLS	M-802	CONTROLS DIAGRAMS		
CU231	WATER LINE PROFILES	S-712	SECTIONS & DETAILS	AE402	INTERIOR ELEVATIONS - AREAS A & B	M-803	CONTROLS DIAGRAMS	M-803	CONTROLS DIAGRAMS		
CU260	STORM PROFILES	ARCHITECTURAL		AE403	INTERIOR ELEVATIONS - AREA B	M-804	CONTROLS DIAGRAMS	M-804	CONTROLS DIAGRAMS		
CU261	STORM COMPUTATIONS	AE001	GENERAL NOTES, LEGENDS AND DETAILS	AE404	INTERIOR ELEVATIONS - AREA B	M-805	CONTROLS DIAGRAMS	M-805	CONTROLS DIAGRAMS		
CU270	SANITARY FORCE MAIN PROFILE	AE100	SITE PLAN	AE405	INTERIOR ELEVATIONS - AREAS B	ADD ALTERNATES		ADD ALT. NO. 1: INTERIOR AND EXTERIOR CAMERAS - PROVIDED BY CONTRACTOR			
DT500	GENERAL DETAILS	AE110	OVERALL ARCHITECTURAL FIRST FLOOR DIMENSION PLAN	AE406	INTERIOR ELEVATIONS - AREAS C & D	ADD ALT. NO. 2: TREES AT PERIMETER OF LOOP ROAD - PROVIDED BY CONTRACTOR	ADD ALT. NO. 3: GAS SERVICE MAIN - PROVIDED BY CONTRACTOR		ADD ALT. NO. 4: ADD SIDEWALKS ALONG LOOP ROAD		
DT501	GENERAL DETAILS	AE110A	OVERALL ARCHITECTURAL FIRST FLOOR EDGE OF SLAB PLAN	AE407	ENLARGED PLANS & INTERIOR ELEVATIONS - TYPICAL RESIDENT ROOM	ADD ALT. NO. 5: ADD DINING ROOM AND MULTIPURPOSE ROOM PATIOS / WALL	ADD ALT. NO. 6: FIT-OUT PATIENT'S LAUNDRY ROOM		ADD ALT. NO. 7: EXPAND LENGTH OF LOOP ROAD / TURN-AROUND		
DT502	WATER DETAILS	AE111	FIRST FLOOR ARCHITECTURAL & EQUIPMENT PLAN - AREA A	AE408	ENLARGED PLANS & INTERIOR ELEVATIONS - BARIATRIC RESIDENT ROOM 113	ADD ALT. NO. 8: FIT-OUT WESTERN WING					
DT503	SEWER DETAILS	AE112	FIRST FLOOR ARCHITECTURAL & EQUIPMENT PLAN - AREA B	AE501	PARTITION TYPES & FRAMING DETAILS						
DT504	STORM DETAILS	AE113	FIRST FLOOR ARCHITECTURAL & EQUIPMENT PLAN - AREA C	AE502	RATED ASSEMBLY DETAILS						
DT505	STORM DETAILS	AE114	FIRST FLOOR ARCHITECTURAL & EQUIPMENT PLAN - AREA D	AE503	CEILING & SOFFIT DETAILS						
DT506	STORM DETAILS	AE120	OVERALL ARCHITECTURAL SECOND FLOOR DIMENSION PLAN	AE520	INTERIOR DETAILS						
DT507	LANDSCAPING DETAILS	AE120A	OVERALL ARCHITECTURAL SECOND FLOOR EDGE OF SLAB PLAN	AE521	INTERIOR AND MILLWORK DETAILS						
		AE121	SECOND FLOOR ARCHITECTURAL, & EQUIPMENT PLAN - AREA A	AE530	MILLWORK DETAILS						
		AE123	SECOND FLOOR ARCHITECTURAL, & EQUIPMENT PLAN - AREA C	AE531	MILLWORK DETAILS - KIT CHEN						
		AE124	SECOND FLOOR ARCHITECTURAL, & EQUIPMENT PLAN - AREA D	AE532	MILLWORK DETAILS						
		AE130	OVERALL ARCHITECTURAL ROOF PLAN	AE533	MILLWORK DETAILS - RESIDENT ROOM & TOILET ROOM						

CONSULTANTS:

ARCHITECT

ARRAY Architects
1 West Elm Street, Suite 400
Conshohocken, PA 19428
Ph: 610-270-0599

CIVIL

GORDON
148 S. Queen Street, Suite 201
Martinsburg, WV 25401
Ph: 304-725-8456

GEOTECH

ECS Mid Atlantic, LLC
52 Grumbacher Road, Suite 52-6
York, PA 17406
Ph: 717-767-4788

BLAST CONSULTANT

NRW Engineering, P.C.
748 Lord Dunmore Drive, Suite 101
Virginia Beach, VA 23464
Ph: 757-474-0612

FOOD SERVICE

CKC Commercial Kitchen Consulting, LLC
747 Conklin Road
Binghamton, NY 13903
Ph: 607-217-5389

COST ESTIMATOR

Preferred Construction Management (PCM)
1131 Greenwood Lake Turnpike, Suite A-1
Ringwood, NJ 07456
Ph: 973-853-6060

PRINTS OF THIS DRAWING SHALL NOT BE USED FOR ANY PURPOSE WHATSOEVER WITHOUT THE SEAL AND SIGNATURE OF THE PROFESSIONAL ENGINEER
Revisions:
Date:

CONSULTANT

ARRAY ARCHITECTS
ARRAY-ARCHITECTS.COM
1 West Elm Street, Ste 500
Conshohocken, PA 19428
o: 610-270-0599
f: 601-270-0995

Gordon
148 S. Queen St, Suite 201
Martinsburg, WV 25401
Phone: 304-725-8456
www.gordon.us.com

PROGRAMMING AND PLANNING
CIVIL ENGINEERING
LANDSCAPE ARCHITECTURE
SURVEY AND MAPPING
SECURITY CONSULTING

ENGINEER OF RECORD

Miller-Remick LLC
M.E.P. & Structural Engineering
A Service Disabled Veteran Owned Small Business

1010 KINGS HIGHWAY SOUTH
CHERRY HILL, NEW JERSEY 08034
PHONE: (856)429-4000
FAX: (856)429-5002
MR PROJECT NO. 0499-0124

MILLER-REMICK LLC
PROFESSIONAL ENGINEER

Office of Construction and Facilities Management

VA U.S. Department of Veterans Affairs

Drawing Title
COVER SHEET & DRAWING INDEX

Approved:

Phase
BID DOCUMENTS

FULLY SPRINKLERED

Project Title
CONSTRUCT NEW COMMUNITY LIVING CENTER (CLC)

Location
LEBANON, PENNSYLVANIA

Issue Date
2023-02-09

Checked
MP

Drawn
SP

Project Number
595-601

Building Number
CLC-1

Drawing Number
GI001