
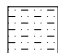

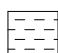
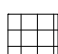
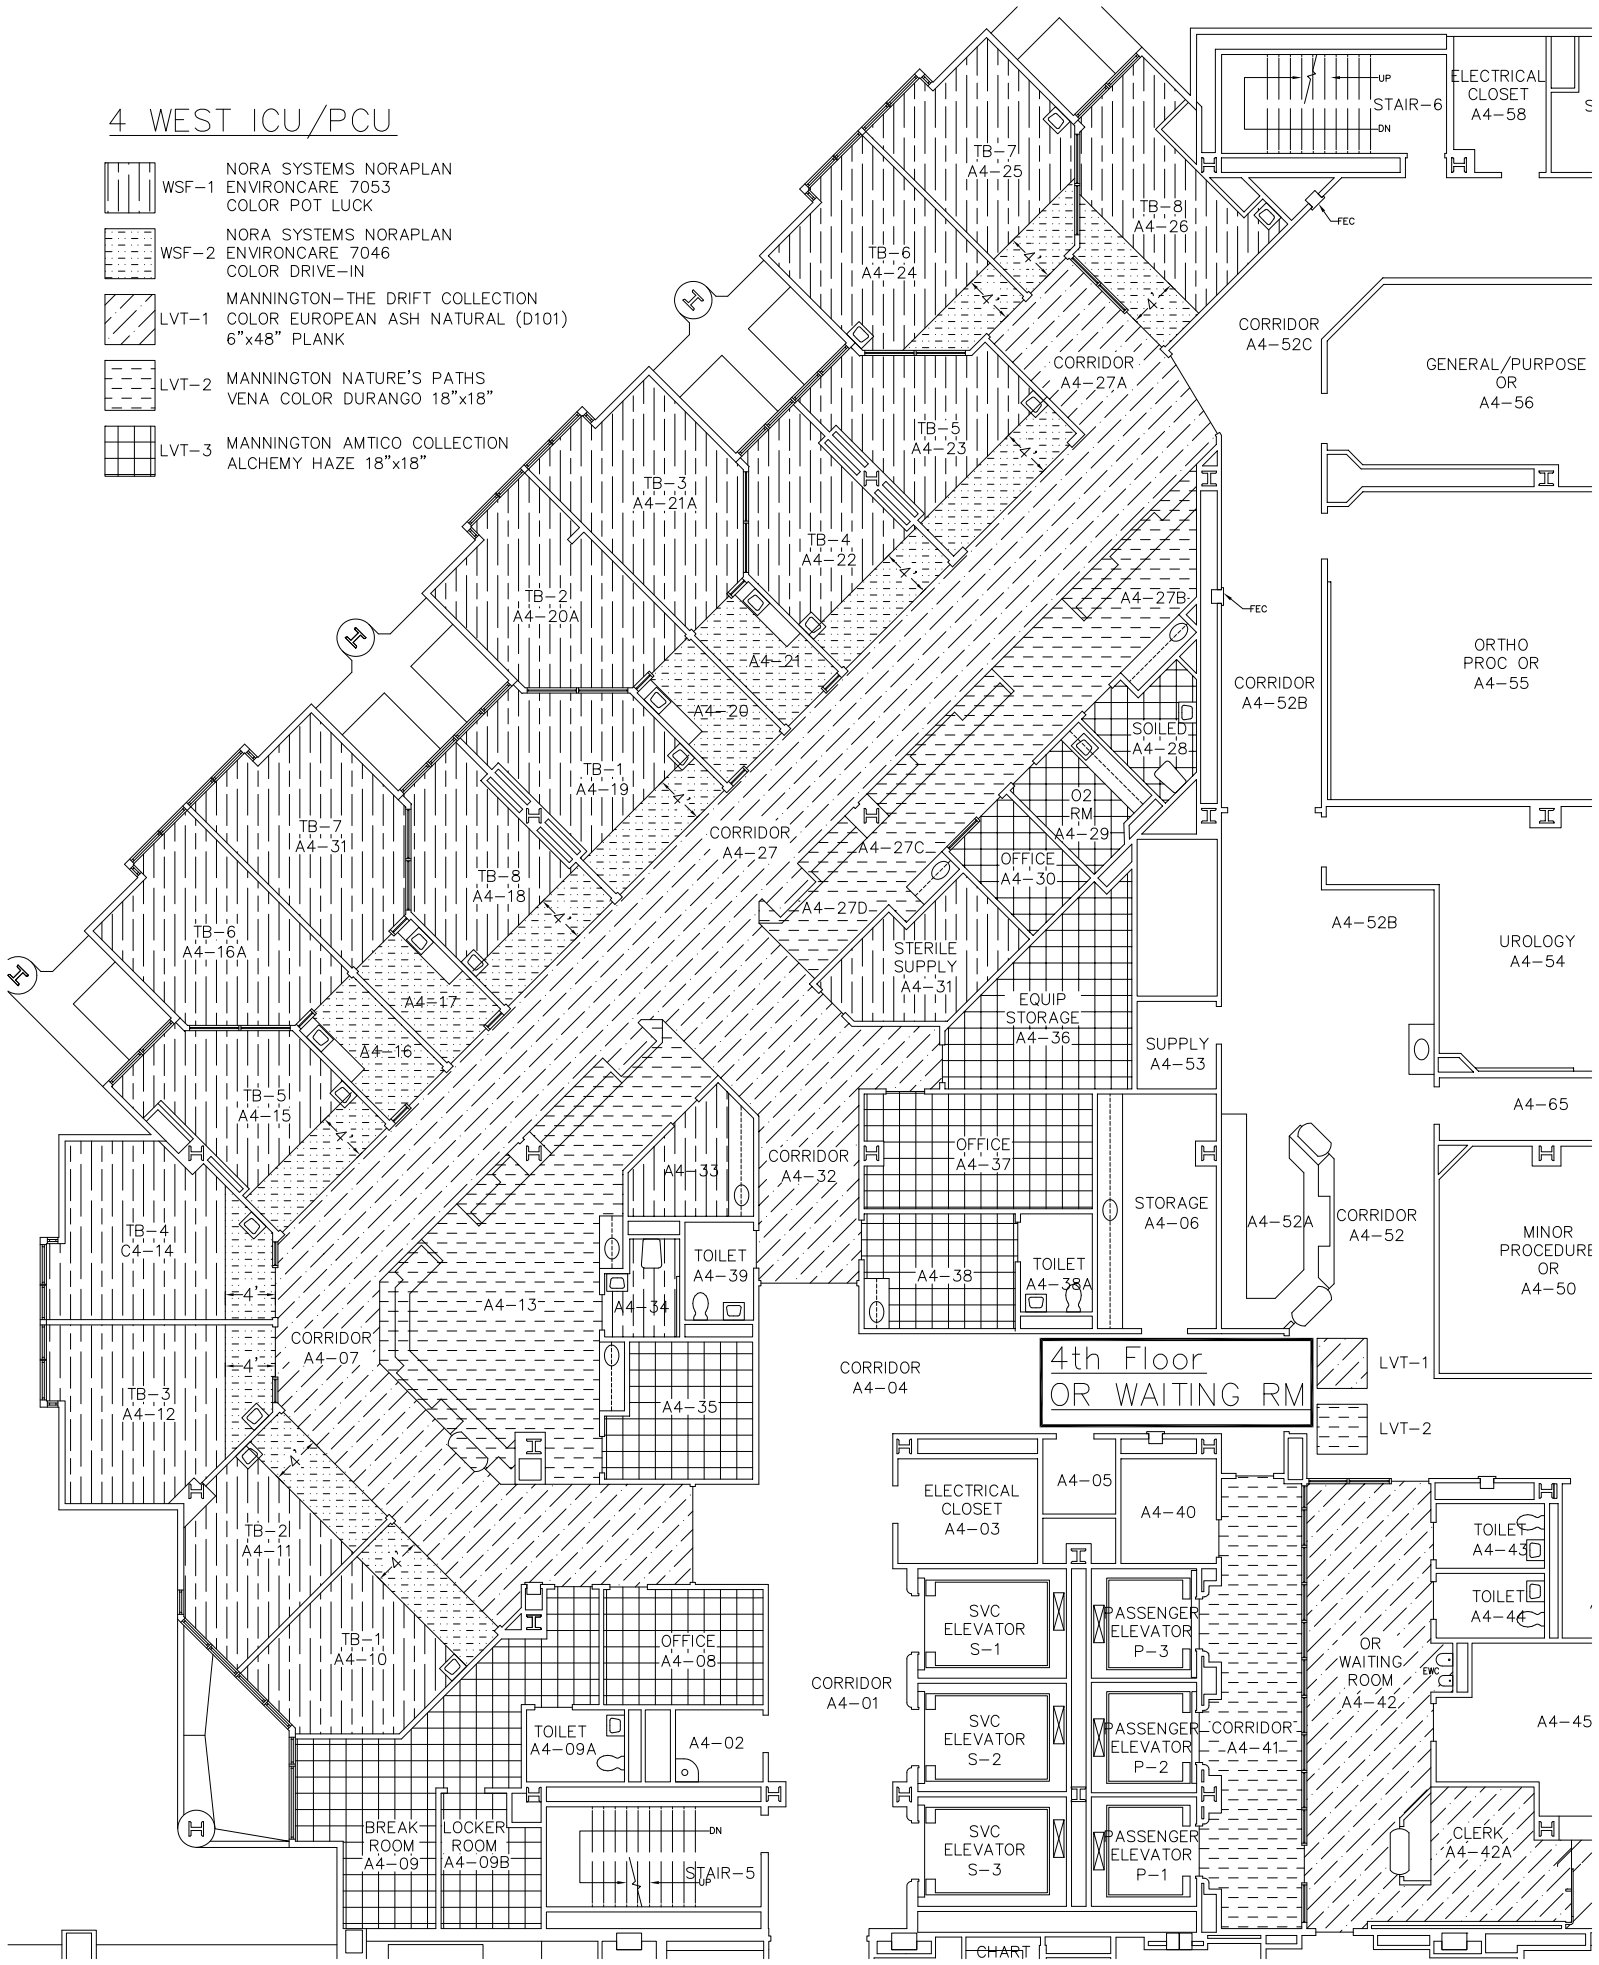




# 4 WEST ICU/PCU

-  WSF-1 NORA SYSTEMS NORAPLAN ENVIRONCARE 7053 COLOR POT LUCK
-  WSF-2 NORA SYSTEMS NORAPLAN ENVIRONCARE 7046 COLOR DRIVE-IN
-  LVT-1 MANNINGTON-THE DRIFT COLLECTION COLOR EUROPEAN ASH NATURAL (D101) 6"x48" PLANK
-  LVT-2 MANNINGTON NATURE'S PATHS VENA COLOR DURANGO 18"x18"
-  LVT-3 MANNINGTON AMTICO COLLECTION ALCHEMY HAZE 18"x18"



4th Floor  
OR WAITING RM

CORRIDOR  
A4-04

CORRIDOR  
A4-01

ELECTRICAL CLOSET  
A4-03

SVC ELEVATOR  
S-1

SVC ELEVATOR  
S-2

SVC ELEVATOR  
S-3

A4-05

PASSENGER ELEVATOR  
P-3

PASSENGER ELEVATOR  
P-2

PASSENGER ELEVATOR  
P-1

A4-40

CORRIDOR  
A4-41

OR WAITING ROOM  
A4-42

LVT-1

LVT-2

TOILET  
A4-43

TOILET  
A4-44

CLERK  
A4-42A

A4-45

CHART

ELECTRICAL CLOSET  
A4-58

STAIR-6  
UP  
DN

CORRIDOR  
A4-52C

GENERAL/PURPOSE  
OR  
A4-56

CORRIDOR  
A4-52B

ORTHO  
PROC OR  
A4-55

A4-52B

UROLOGY  
A4-54

A4-65

CORRIDOR  
A4-52

MINOR  
PROCEDURE  
OR  
A4-50

A4-52A

SUPPLY  
A4-53

EQUIP  
STORAGE  
A4-36

STERILE  
SUPPLY  
A4-31

OFFICE  
A4-30

O2 RM  
A4-29

SOILED  
A4-28

CORRIDOR  
A4-27A

A4-27B

A4-27C

A4-27D

TB-7  
A4-25

TB-6  
A4-24

TB-5  
A4-23

TB-4  
A4-22

CORRIDOR  
A4-27

A4-27

A4-27

A4-27

A4-27

A4-27

A4-27

A4-27

A4-27

A4-27

A4-27

A4-27

TB-2  
A4-20A

TB-3  
A4-21A

TB-1  
A4-19

TB-8  
A4-18

TB-6  
A4-16A

TB-5  
A4-15

TB-4  
C4-14

TB-3  
A4-12

TB-2  
A4-11

TB-1  
A4-10

TB-1  
A4-10

BREAK  
ROOM  
A4-09

LOCKER  
ROOM  
A4-09B

TOILET  
A4-09A

A4-02

OFFICE  
A4-08

TOILET  
A4-39

A4-34

A4-33

CORRIDOR  
A4-32

OFFICE  
A4-37

STORAGE  
A4-06

A4-38

TOILET  
A4-38A

A4-35

A4-13

CORRIDOR  
A4-07

A4-17

A4-16

A4-16

A4-16

A4-16

A4-16

A4-16

A4-16

A4-16

A4-16

A4-16

A4-16


A4-16

A4-16


A4-16

A4-16


4th Floor  
OR WAITING RM

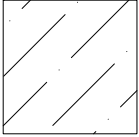

LVT-1

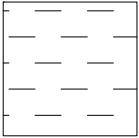

LVT-2

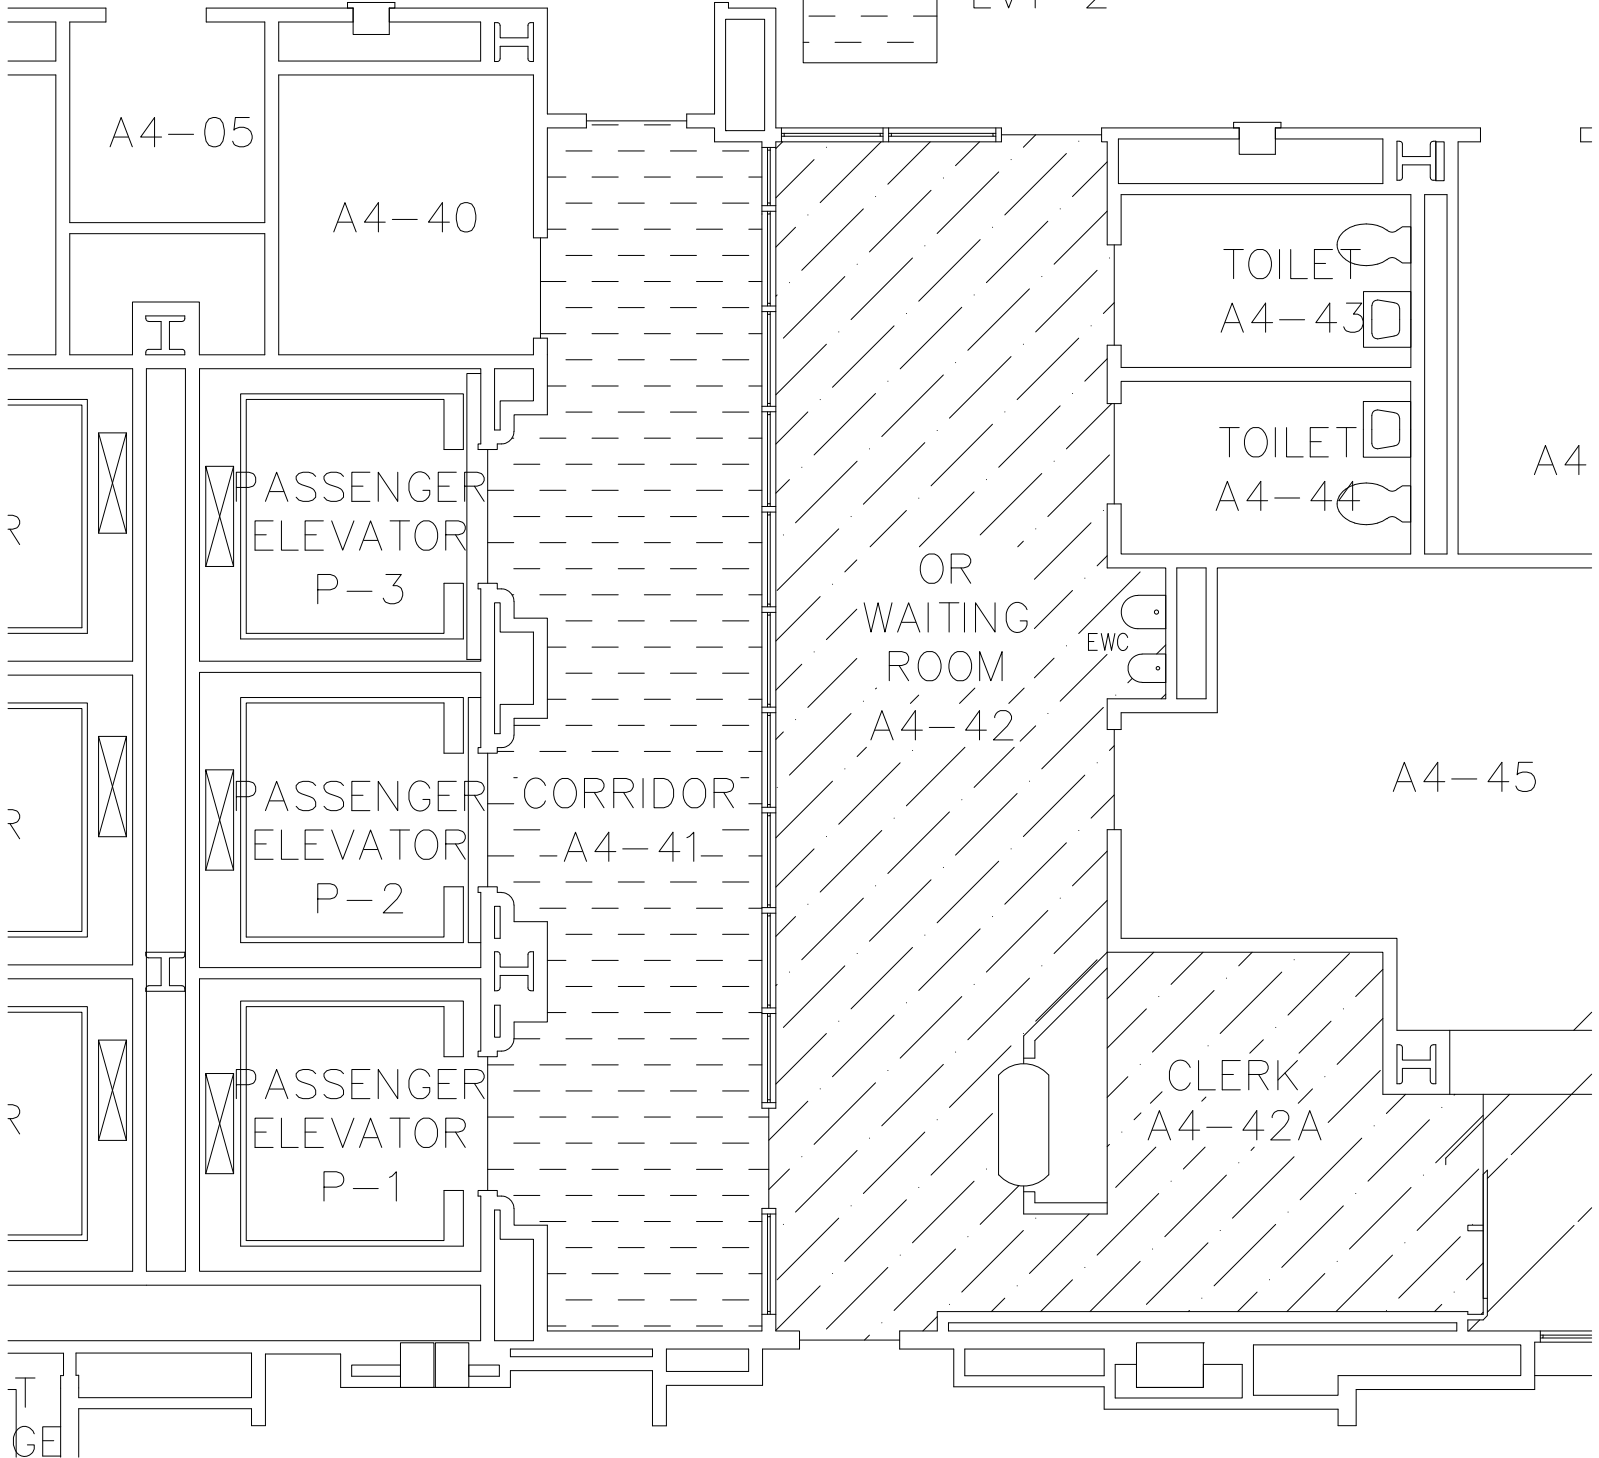

A4-05

A4-40

PASSENGER  
ELEVATOR  
P-3

PASSENGER  
ELEVATOR  
P-2

PASSENGER  
ELEVATOR  
P-1

CORRIDOR  
A4-41

OR  
WAITING  
ROOM  
A4-42

TOILET  
A4-43

TOILET  
A4-44

A4

A4-45


CLERK  
A4-42A


EWC


T  
GE


# Inpatient Ward 5th FLOOR

LVT-2 MANNINGTON NATURE'S PATHS  
VENA COLOR DURANGO 18"x18"

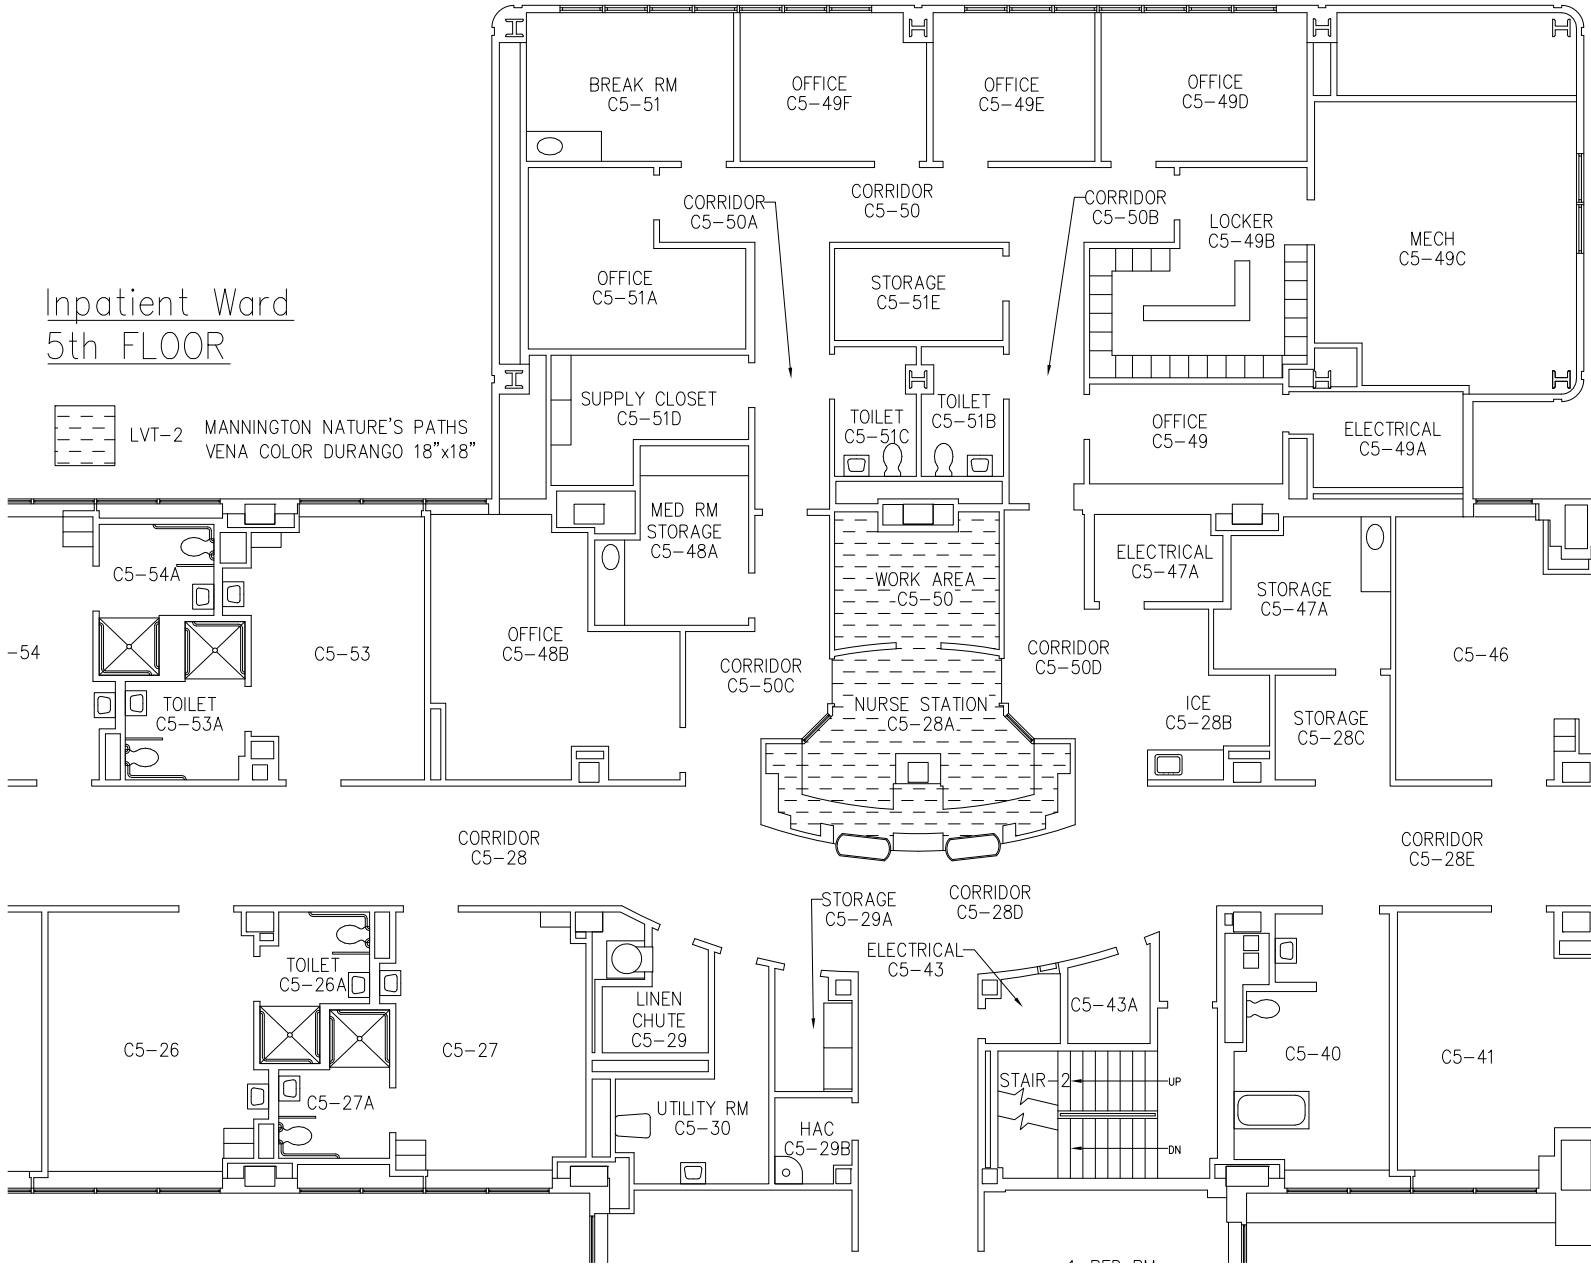

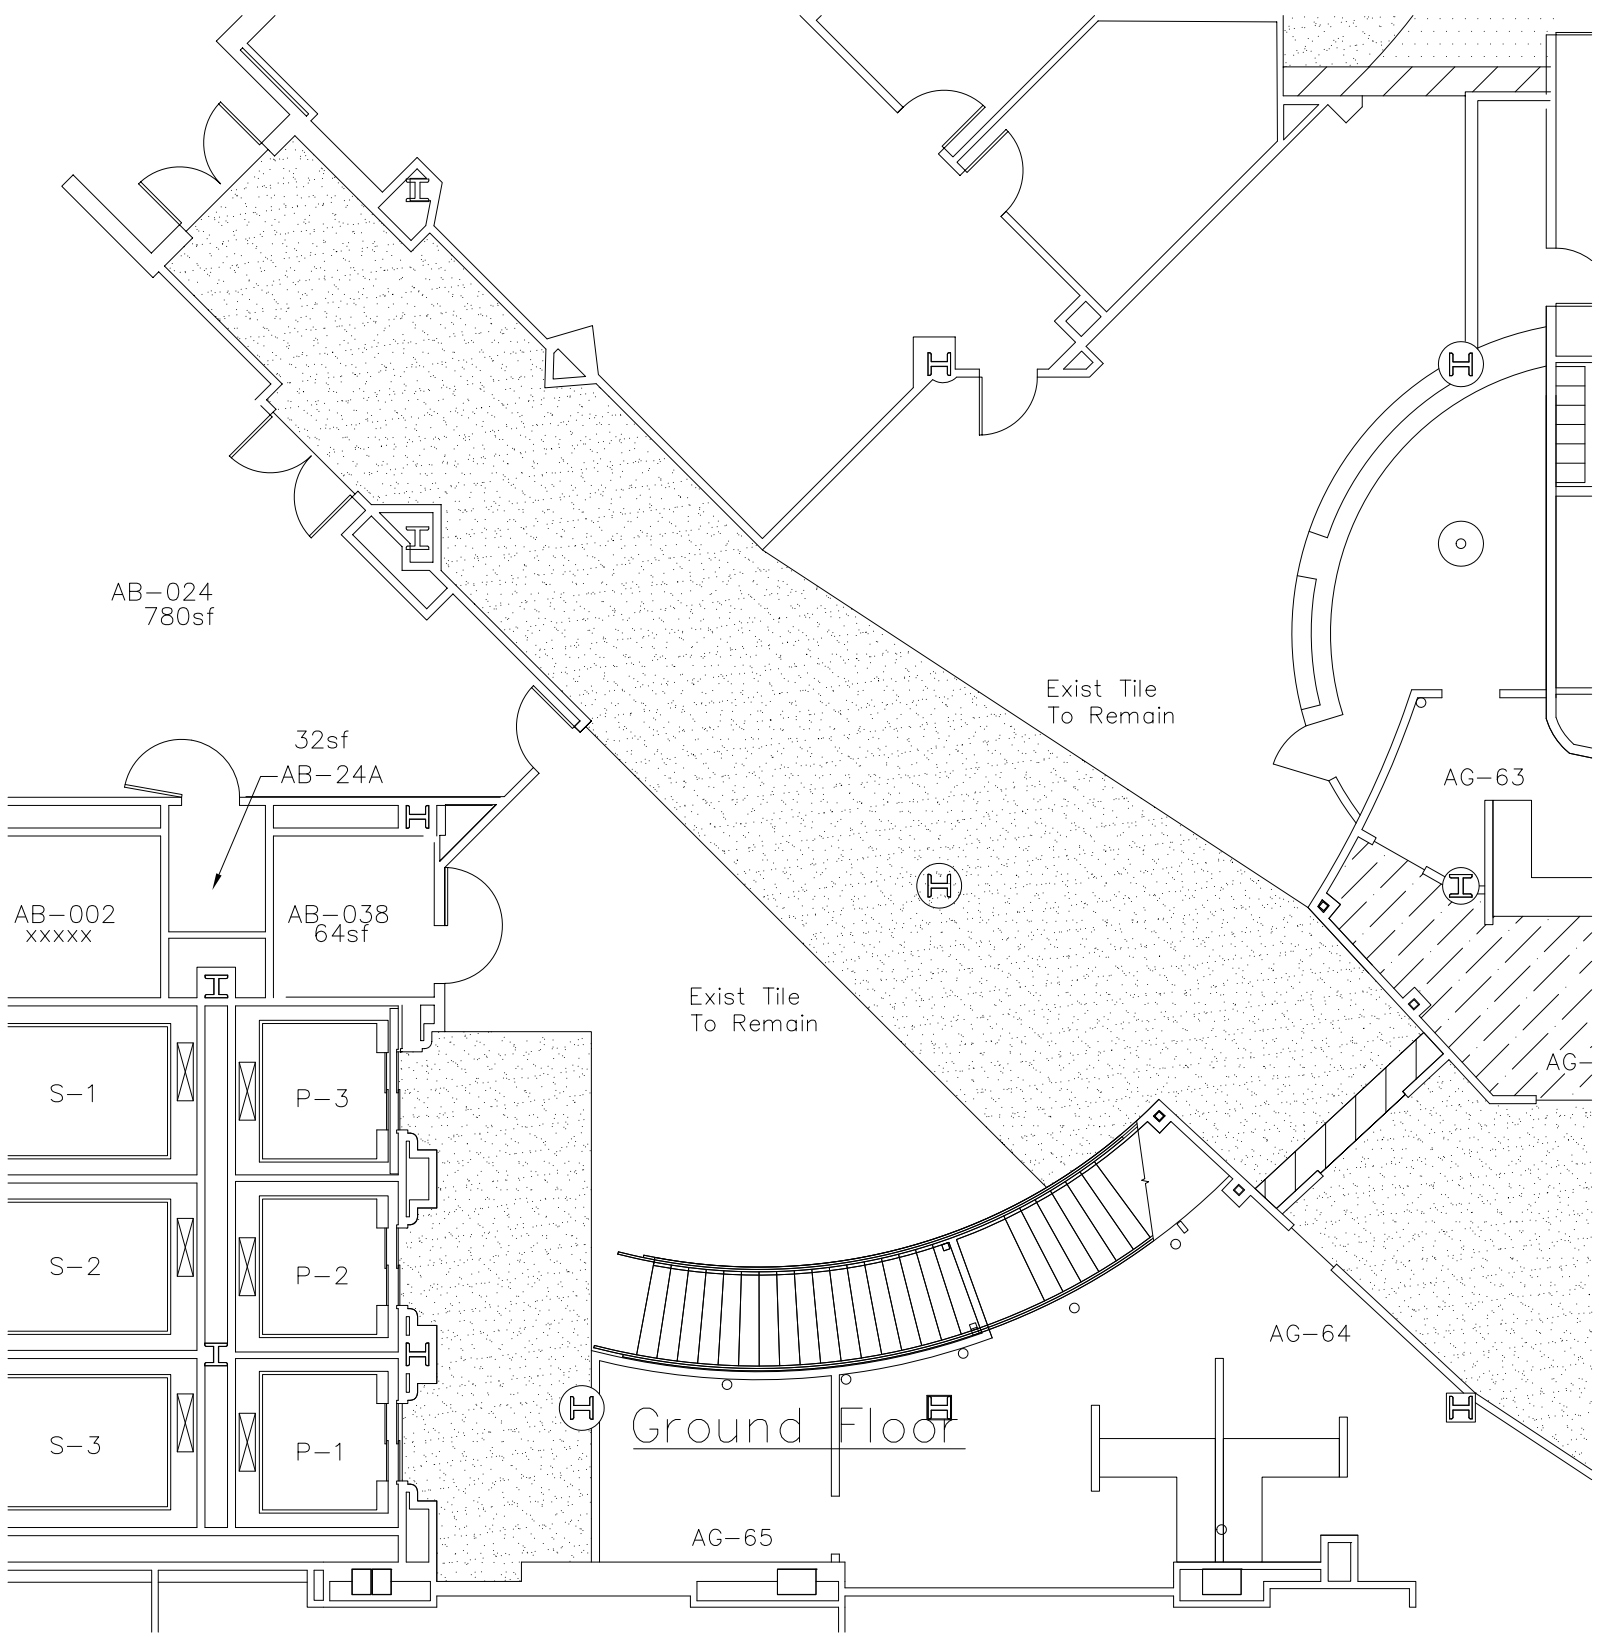

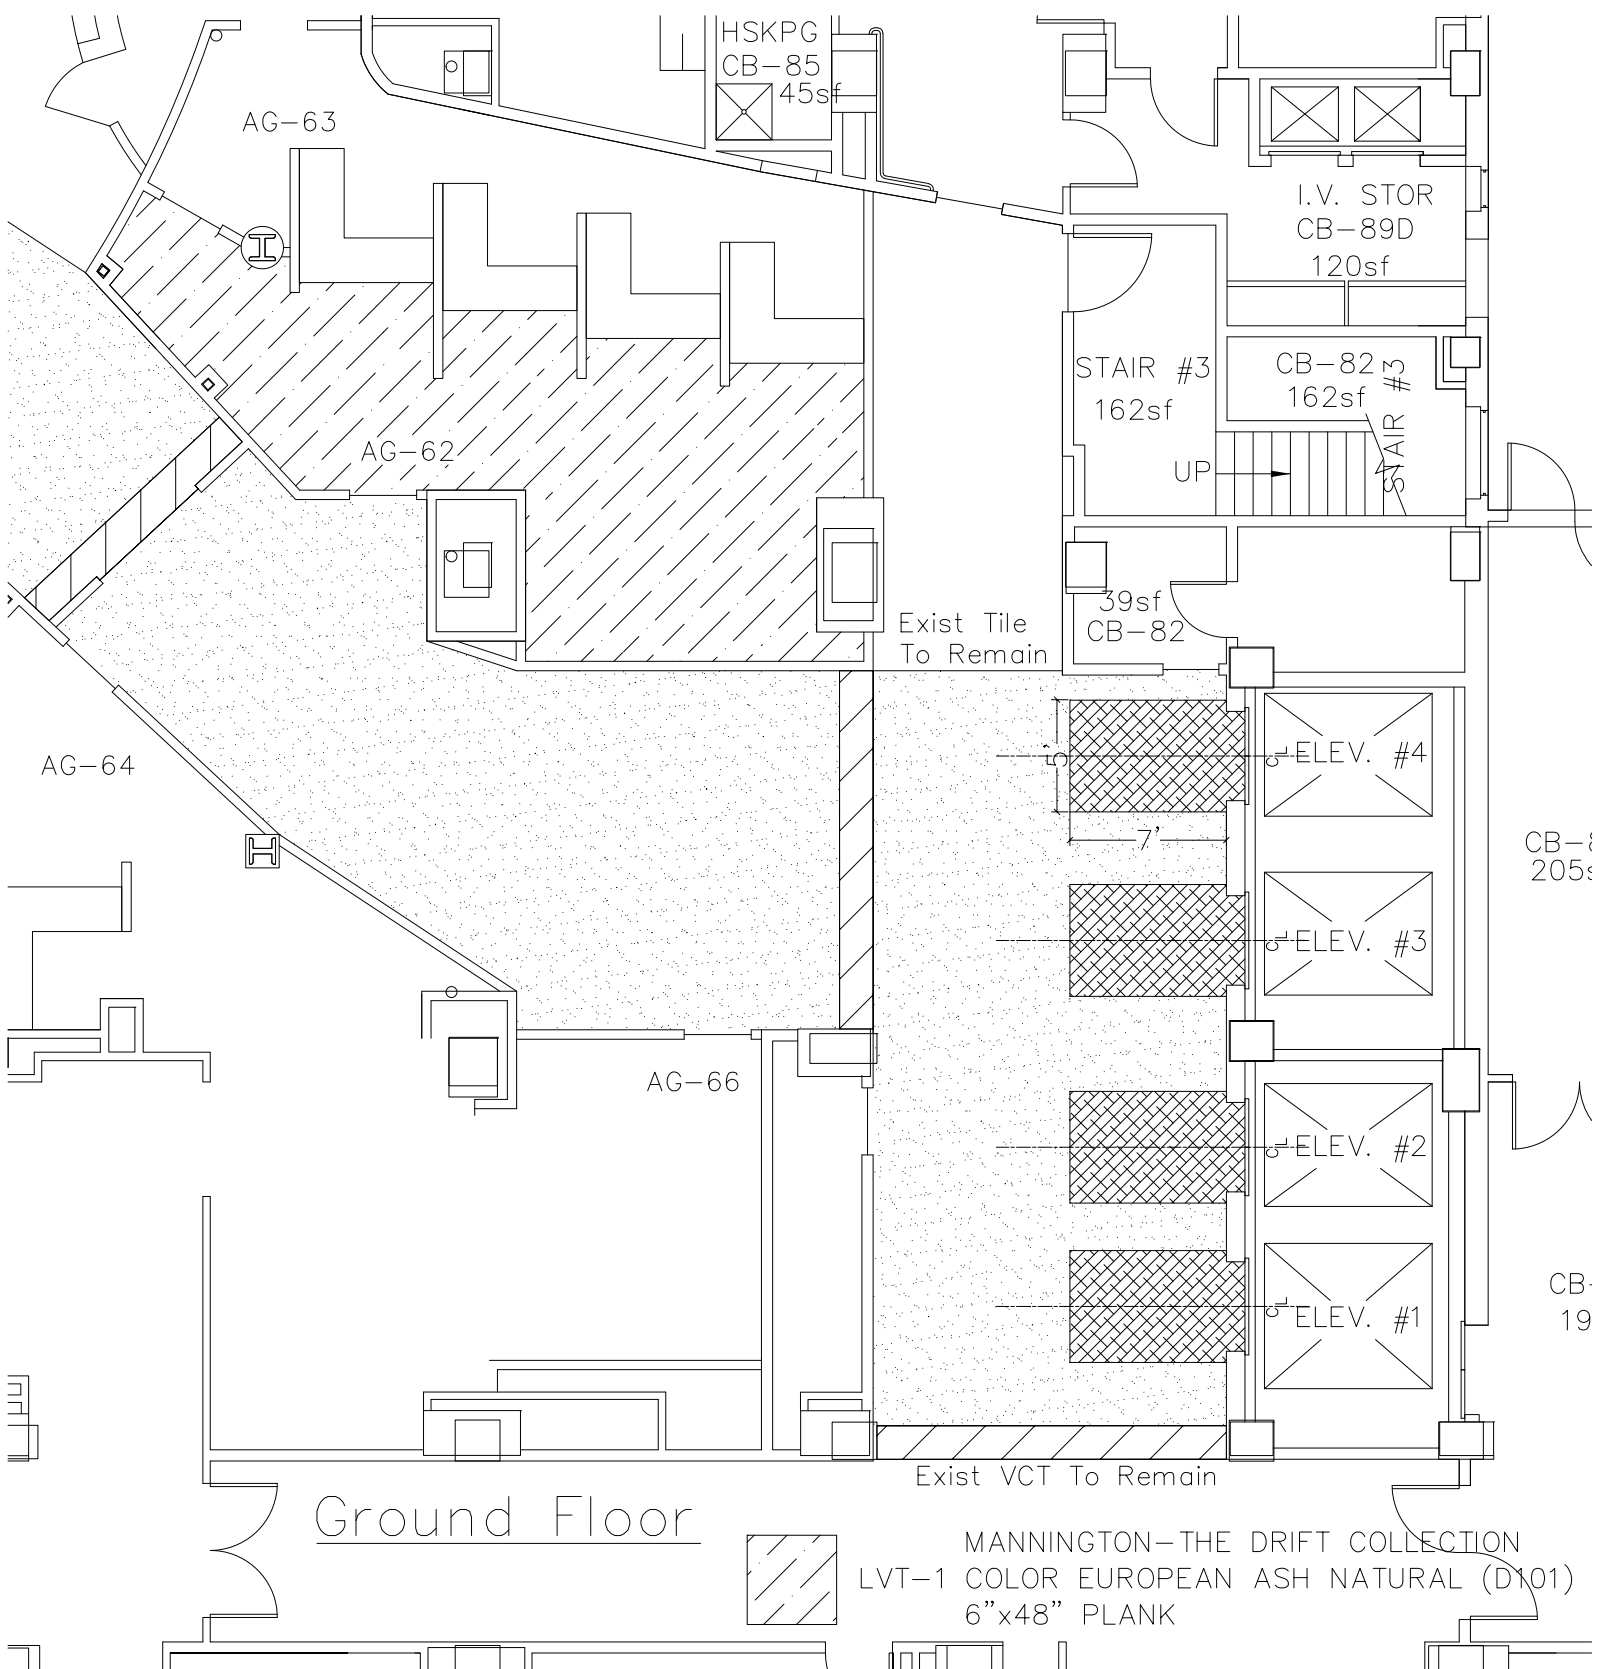

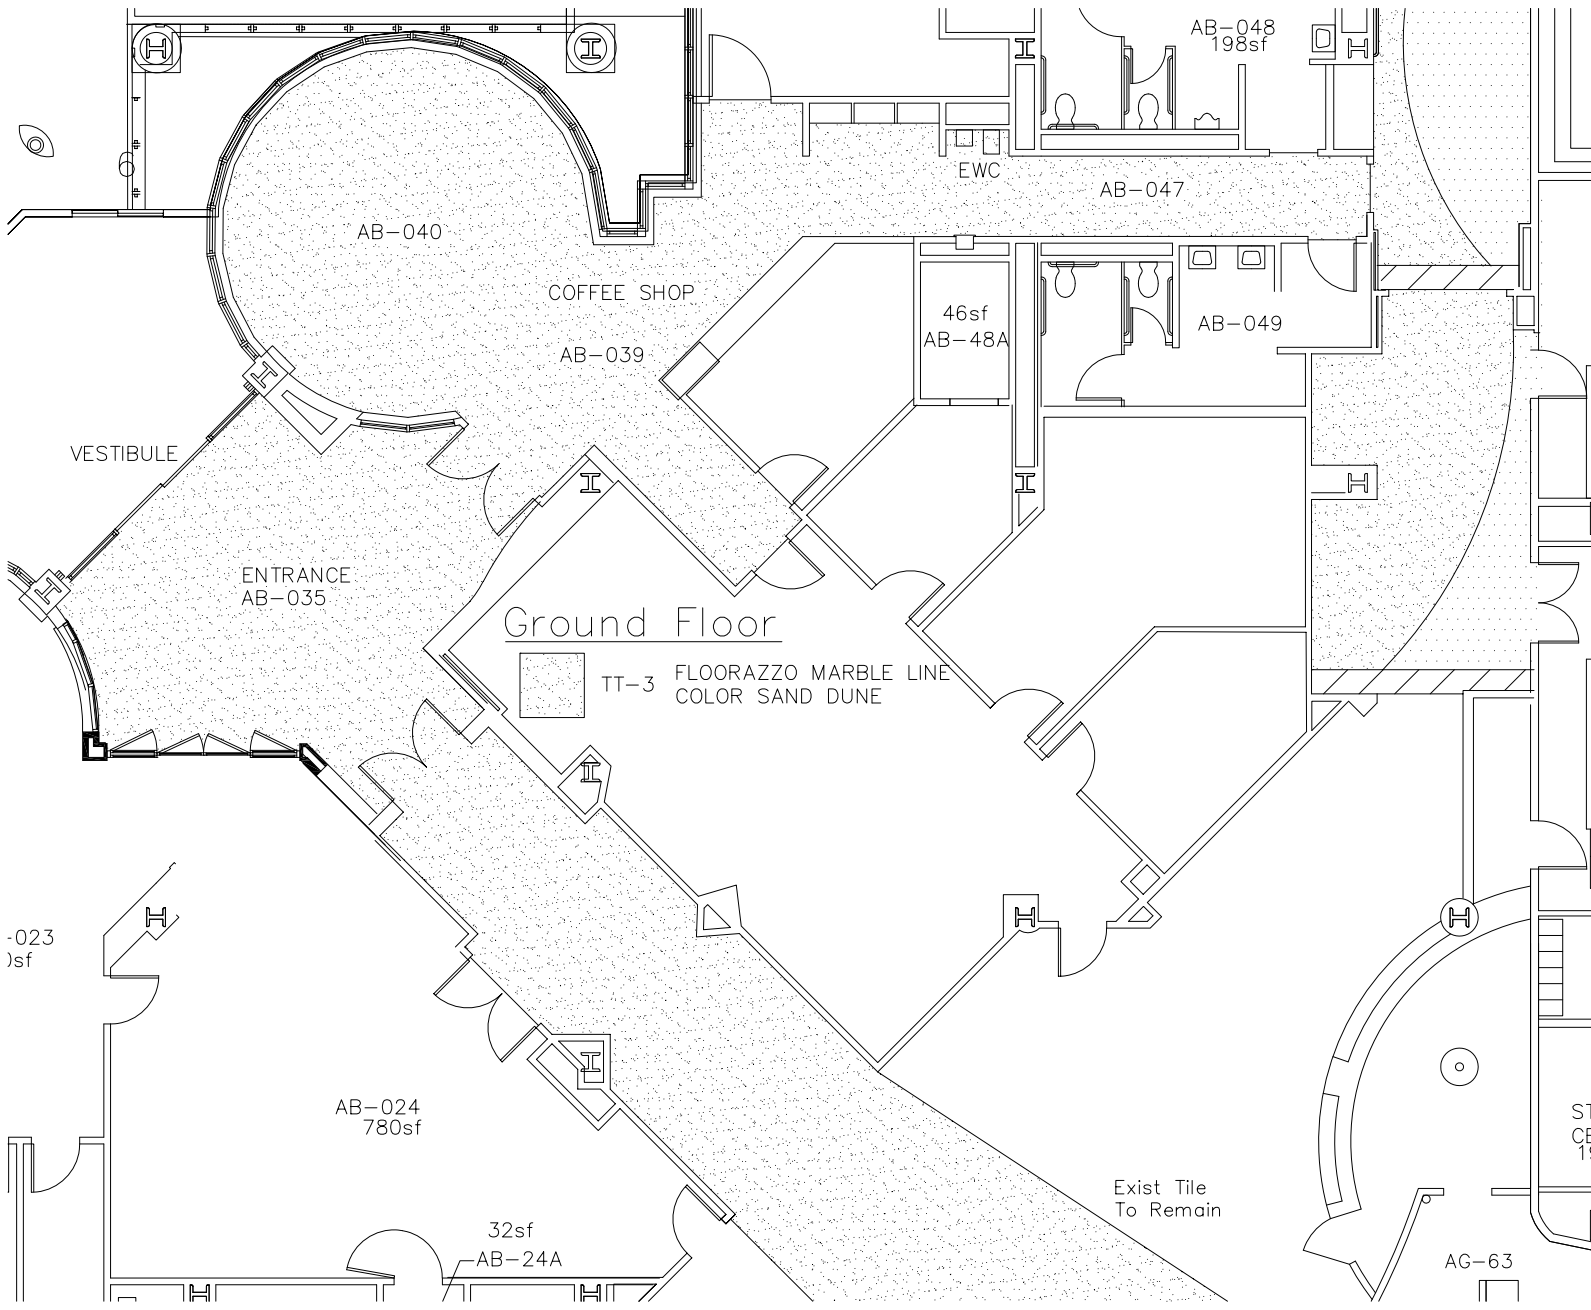

Ground Floor

TT-3 FLOORAZZO MARBLE LINE  
COLOR SAND DUNE

Exist Tile  
To Remain

AB-040

COFFEE SHOP

AB-039

VESTIBULE

ENTRANCE  
AB-035

46sf  
AB-48A

AB-049

AB-047

AB-048  
198sf

EWC

AB-024  
780sf


32sf  
AB-24A

AG-63


-023  
)sf

ST  
CE  
19

# Eligibility Ground Floor

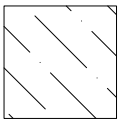


MANNINGTON – THE DRIFT COLLECTION  
LVT-1 COLOR EUROPEAN ASH NATURAL (D101)°  
6" x 48" PLANK

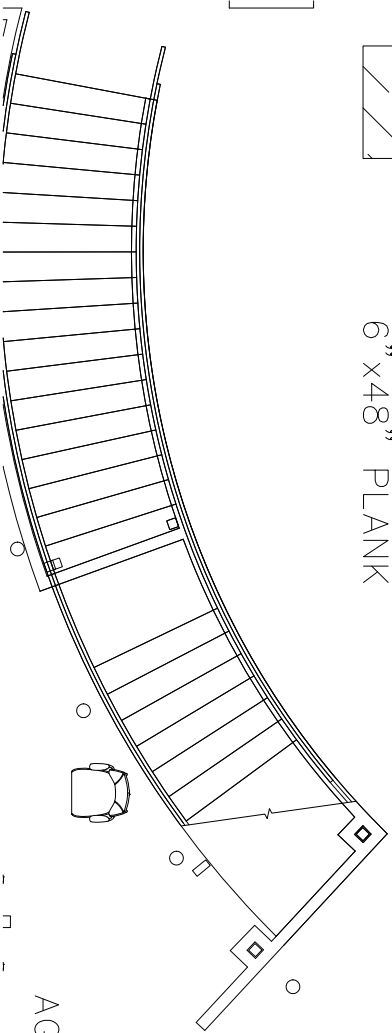

AG-64

CB-136  
1952sf

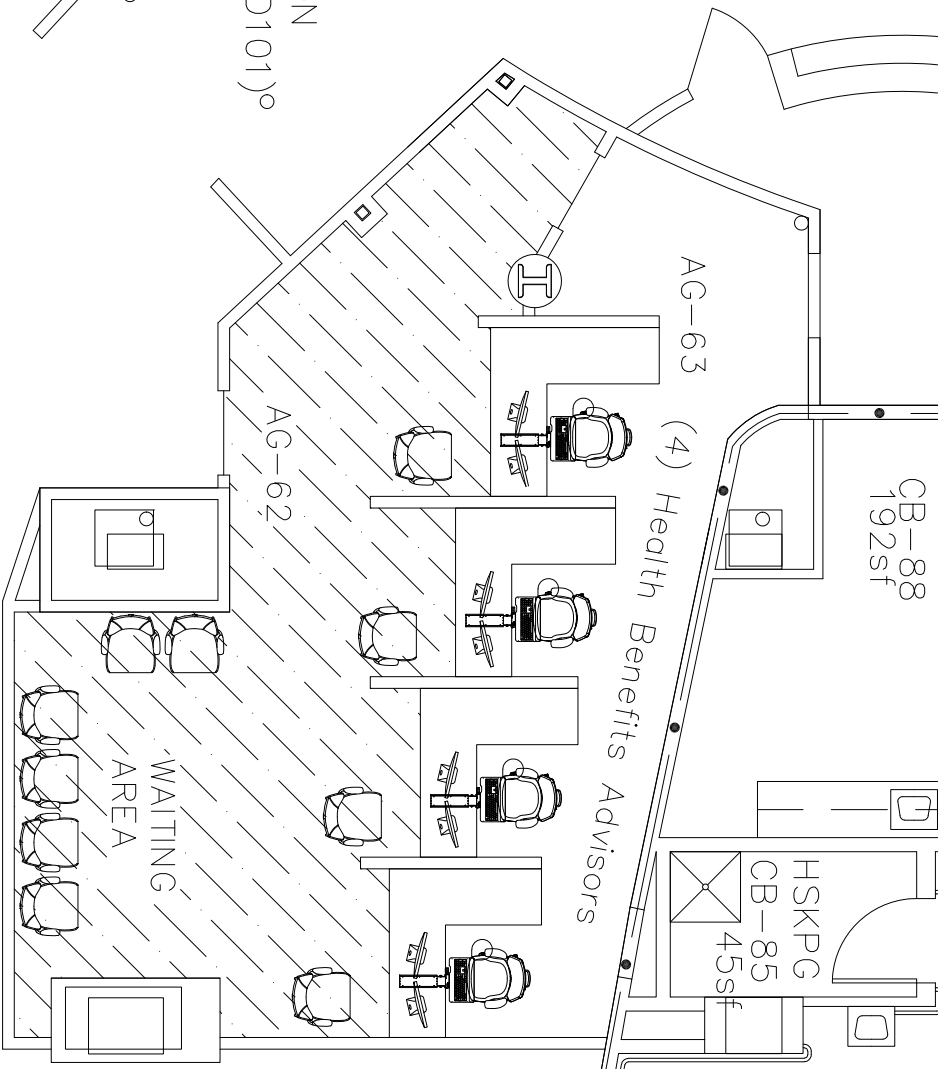

CB-88  
192sf

AG-63


(4) Health Benefits Advisors

AG-62


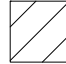



WAITING  
AREA


HSPG  
CB-85  
45sf

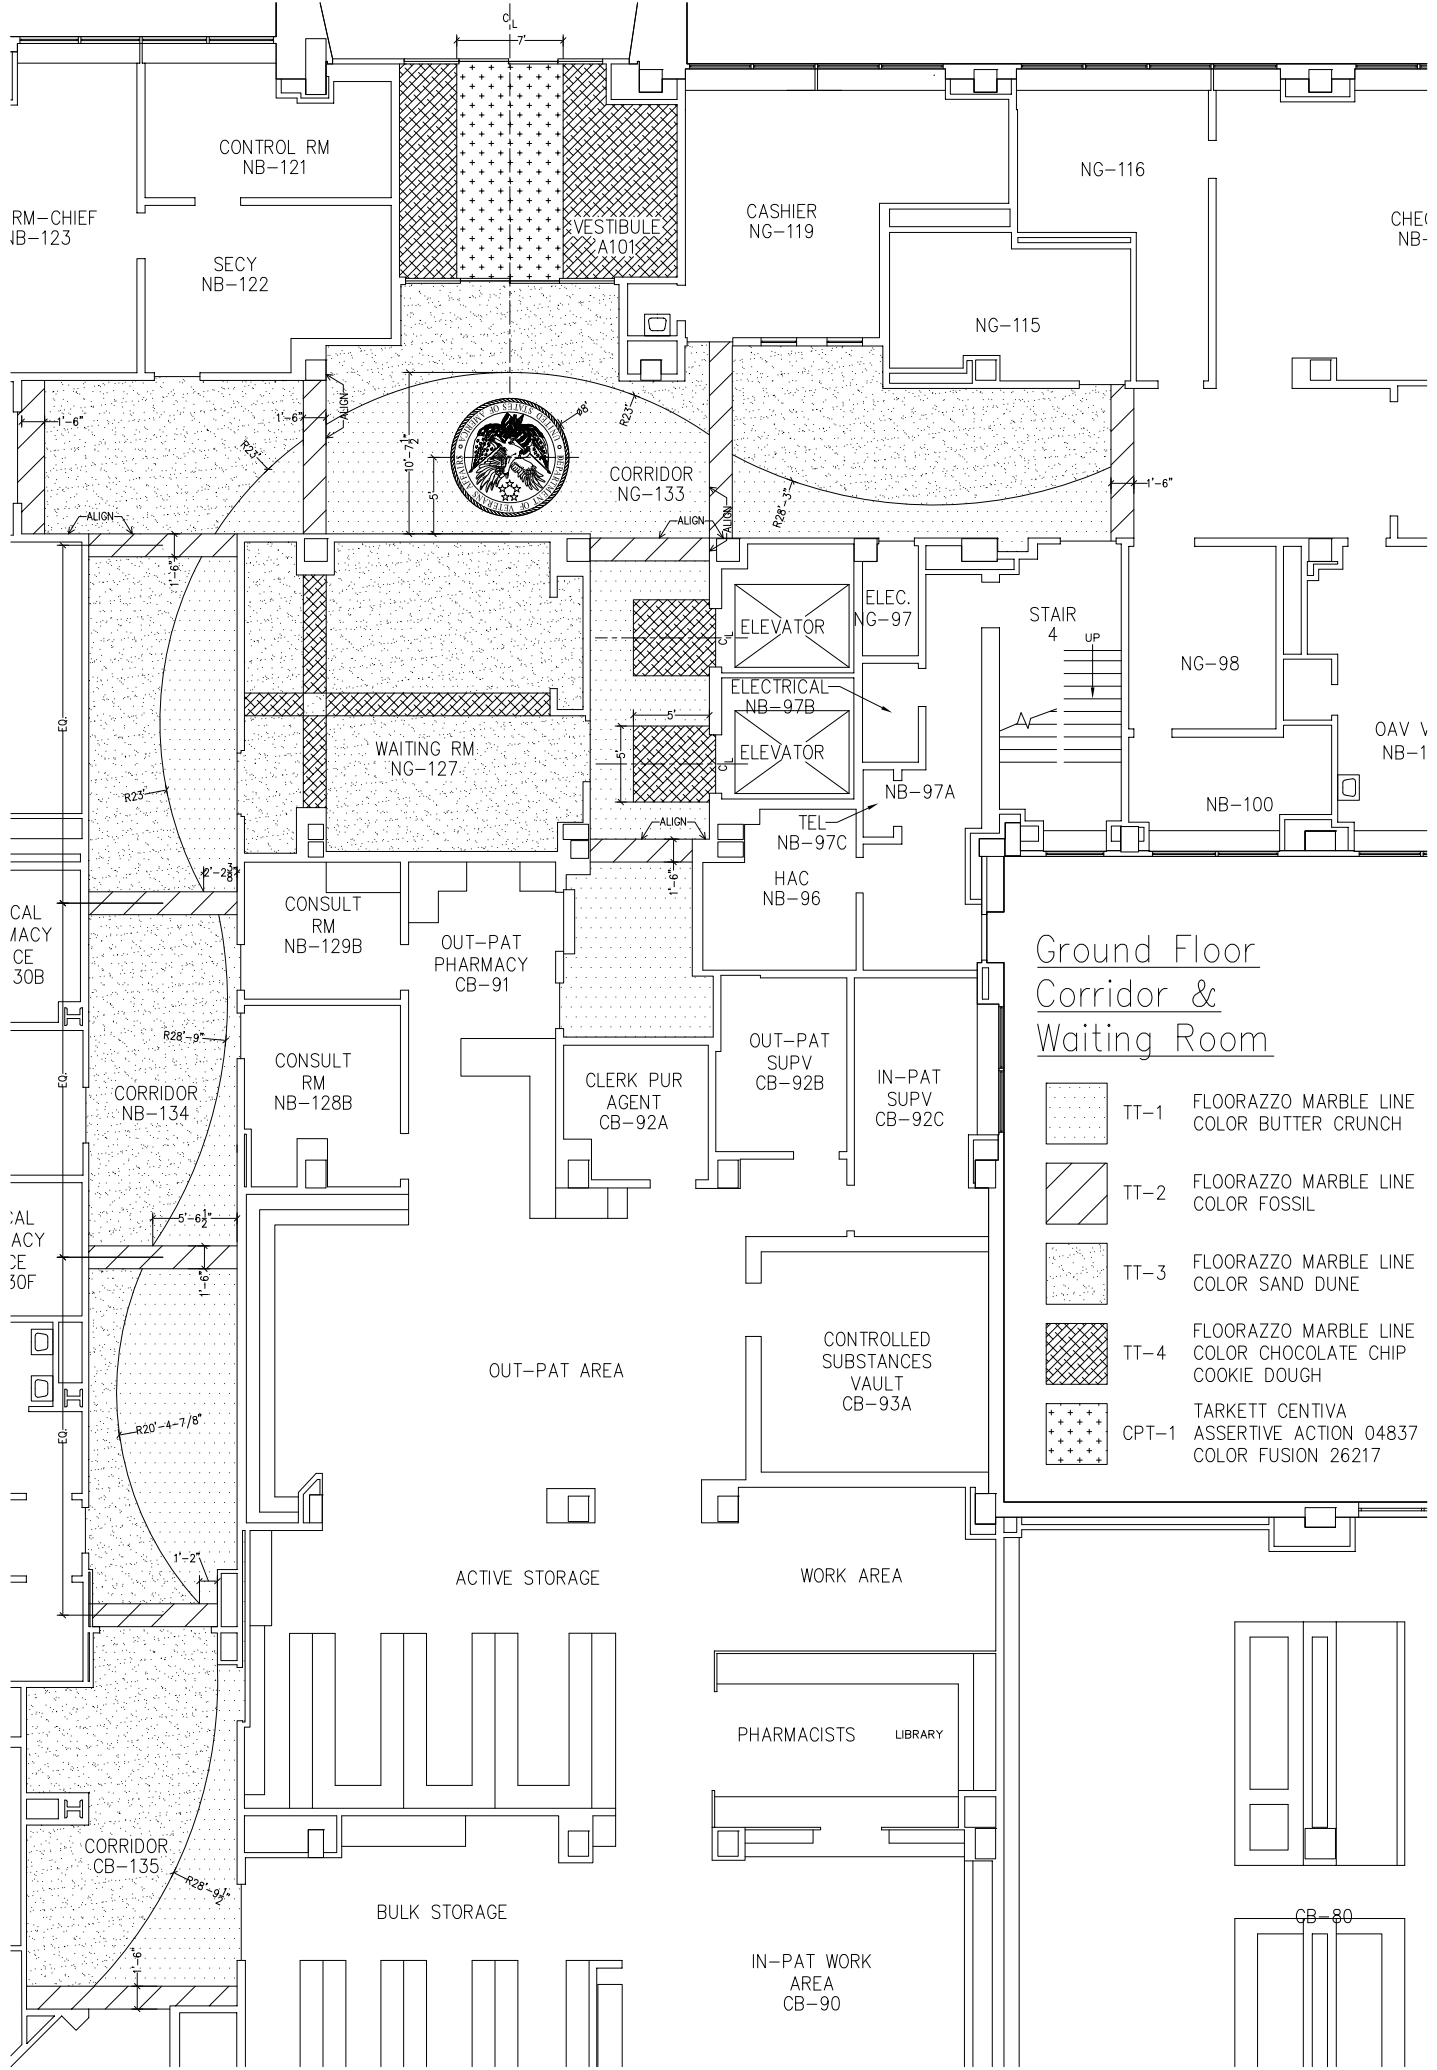



Ground Floor  
Corridor &  
Waiting Room

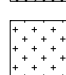- 
 TT-1 FLOORAZZO MARBLE LINE  
COLOR BUTTER CRUNCH
- 
 TT-2 FLOORAZZO MARBLE LINE  
COLOR FOSSIL
- 
 TT-3 FLOORAZZO MARBLE LINE  
COLOR SAND DUNE
- 
 TT-4 FLOORAZZO MARBLE LINE  
COLOR CHOCOLATE CHIP  
COOKIE DOUGH
- 
 CPT-1 TARKETT CENTIVA  
ASSERTIVE ACTION 04837  
COLOR FUSION 26217

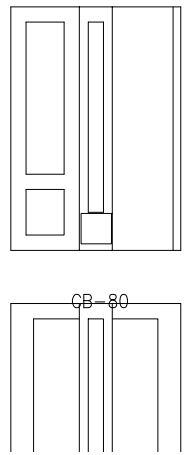

PHARMACISTS LIBRARY

IN-PAT WORK AREA  
CB-90

BULK STORAGE

ACTIVE STORAGE

WORK AREA

OUT-PAT AREA

CONTROLLED  
SUBSTANCES  
VAULT  
CB-93A

OUT-PAT  
SUPV  
CB-92B

IN-PAT  
SUPV  
CB-92C

CLERK PUR  
AGENT  
CB-92A

OUT-PAT  
PHARMACY  
CB-91

CONSULT  
RM  
NB-129B

CONSULT  
RM  
NB-128B

CORRIDOR  
NB-134

WAITING RM.  
NG-127

CORRIDOR  
NG-133

ELEVATOR

ELECTRICAL  
NB-97B

ELEVATOR

TEL  
NB-97C

HAC  
NB-96

STAIR  
4  
UP

NG-98

NB-100

OAV  
NB-1

NG-116

NG-115

CASHIER  
NG-119

CONTROL RM  
NB-121

SECY  
NB-122





RM-CHIEF  
NB-123


CHEF  
NB-

CAL  
ACY  
CE  
30B




CAL  
ACY  
CE  
30F

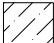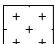
ICU/PCU



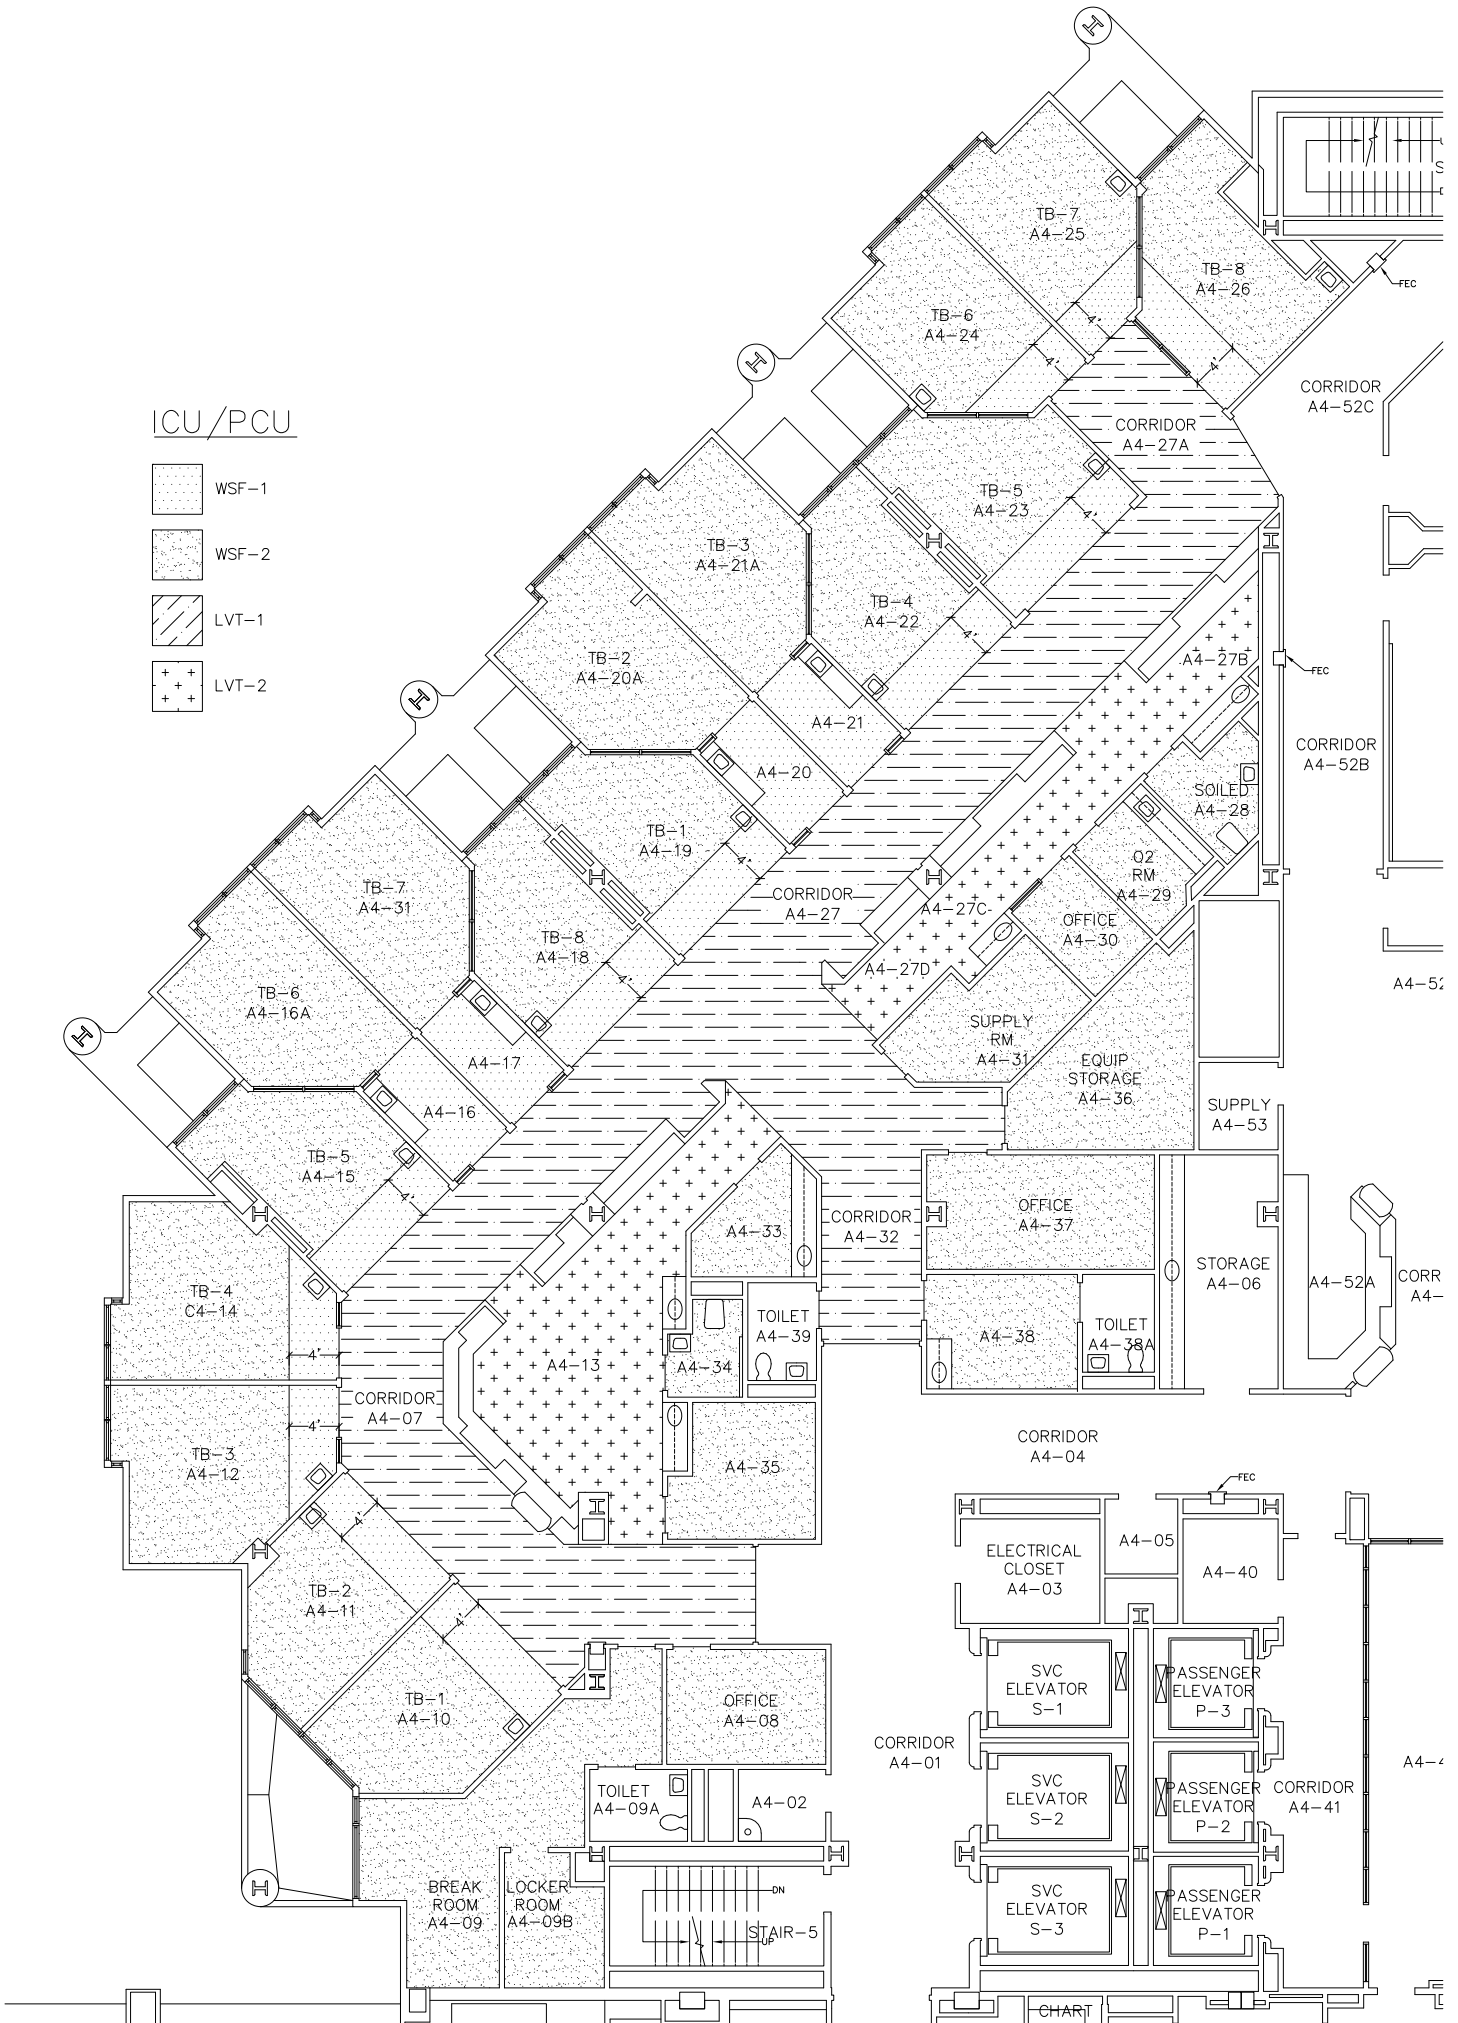
-  WSF-1
-  WSF-2
-  LVT-1
-  LVT-2





**PRIMARY CARE**  
1st FLOOR

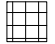- 
**LVT-1** MANNINGTON-THE DRIFT COLLECTION  
 COLOR EUROPEAN ASH NATURAL (D101)  
 6"x48" PLANK
- 
**LVT-2** MANNINGTON NATURE'S PATHS  
 VENA COLOR DURANGO 18"x18"
- 
**LVT-3** MANNINGTON AMTICO COLLECTION  
 ALCHEMY HAZE 18"x18"

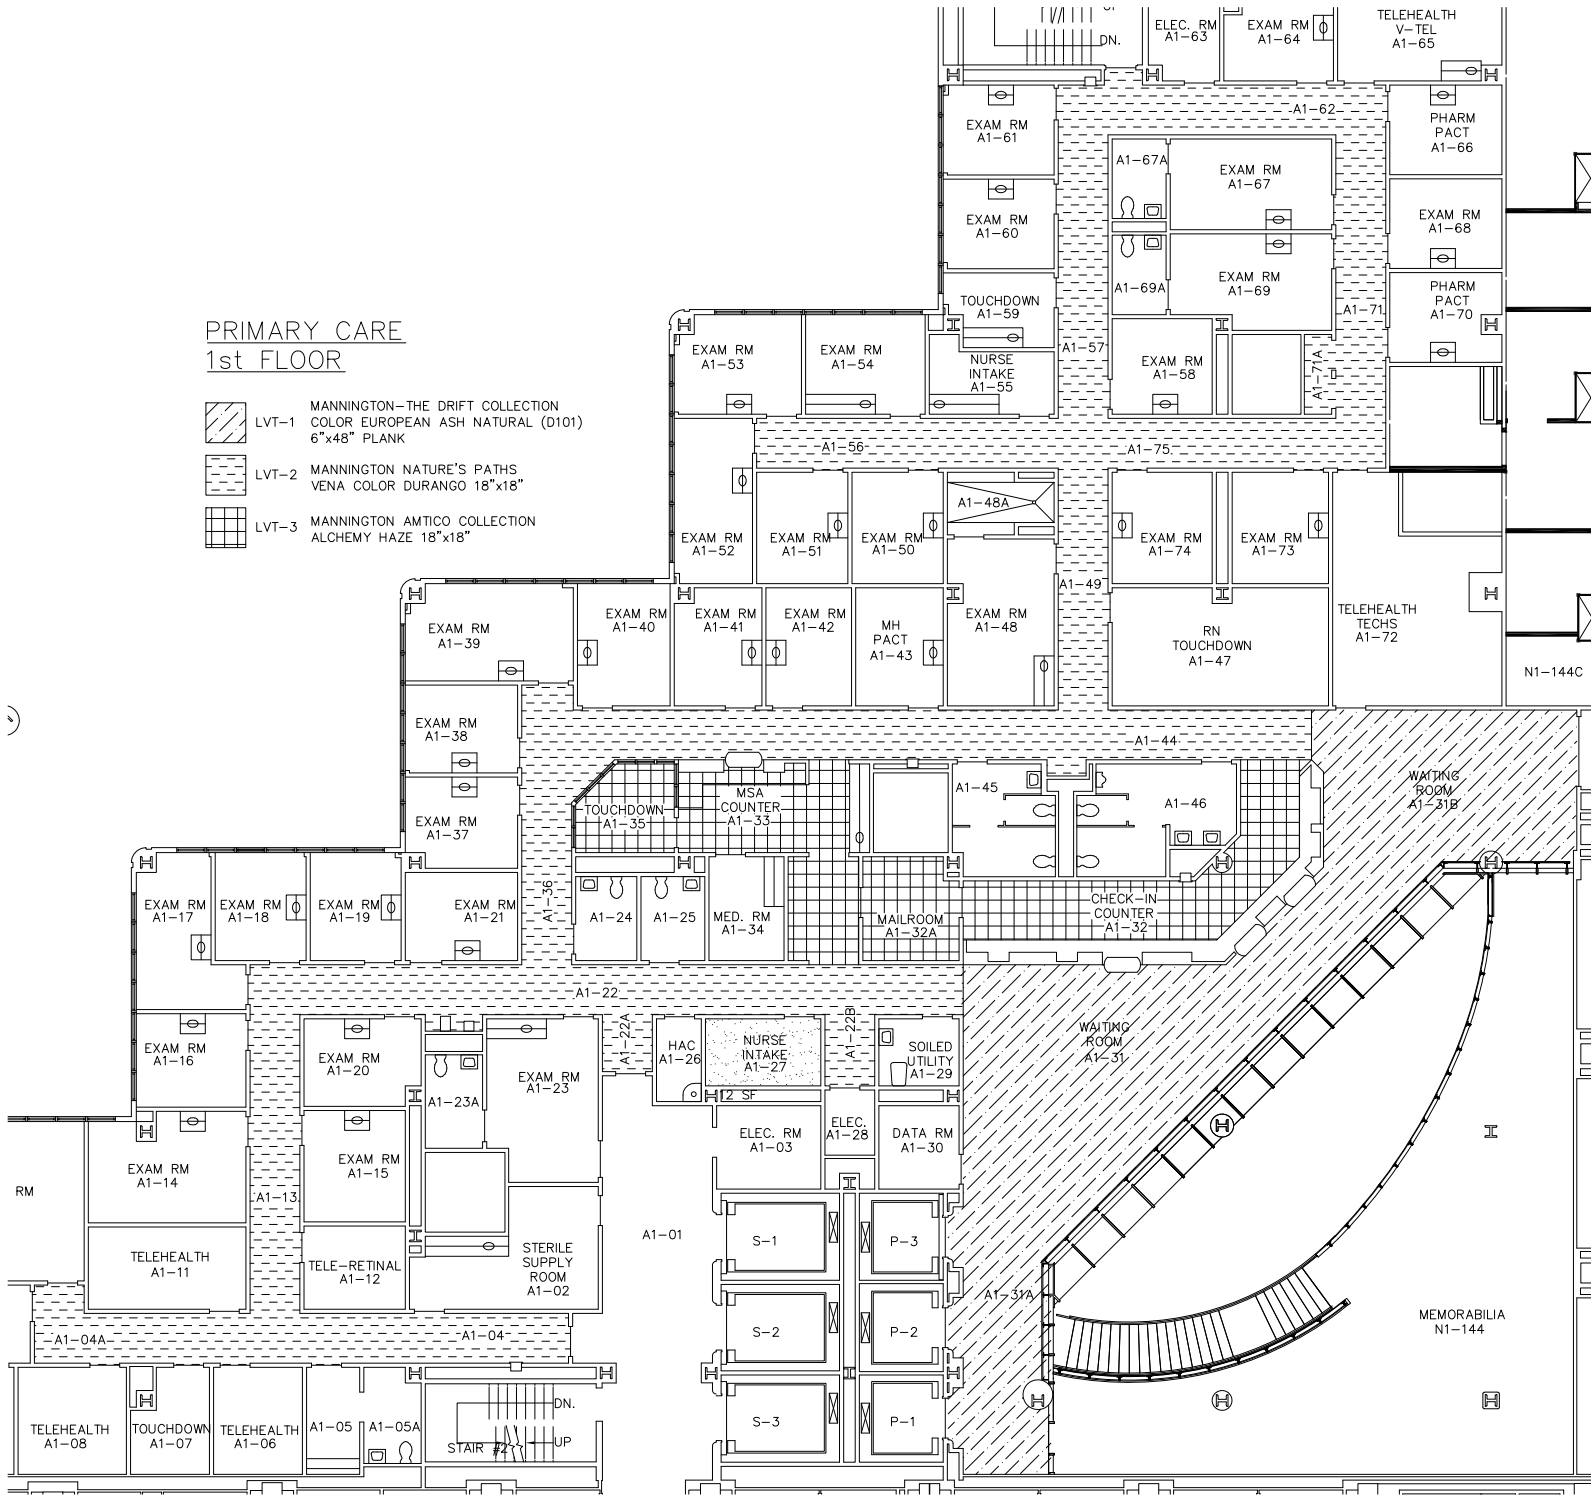

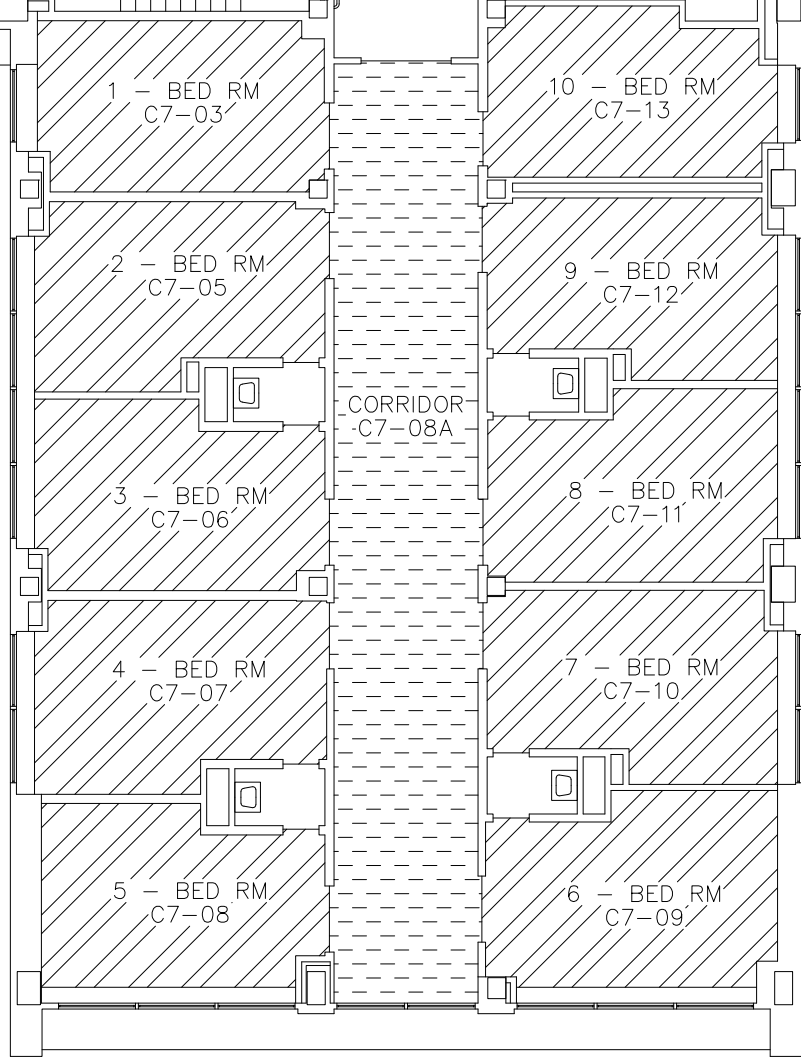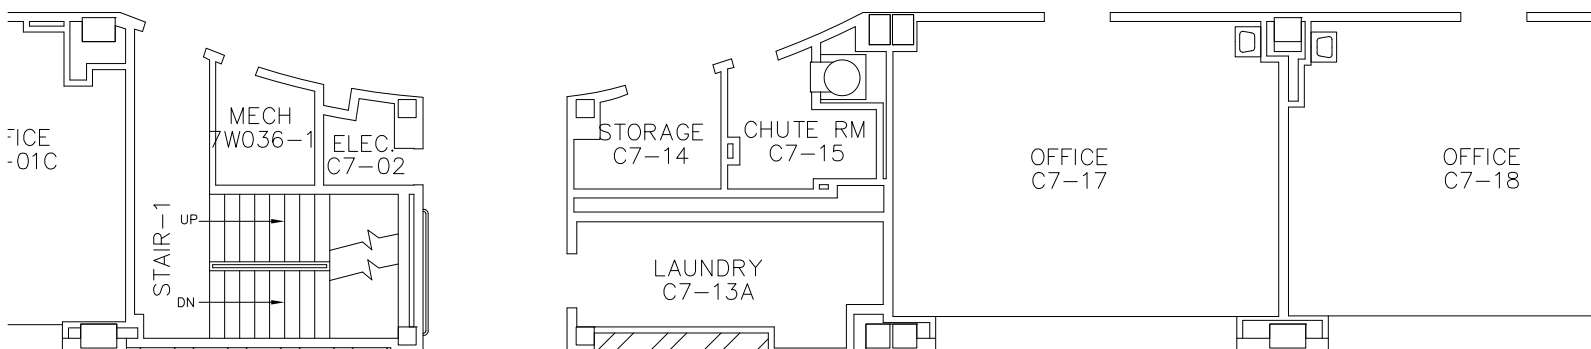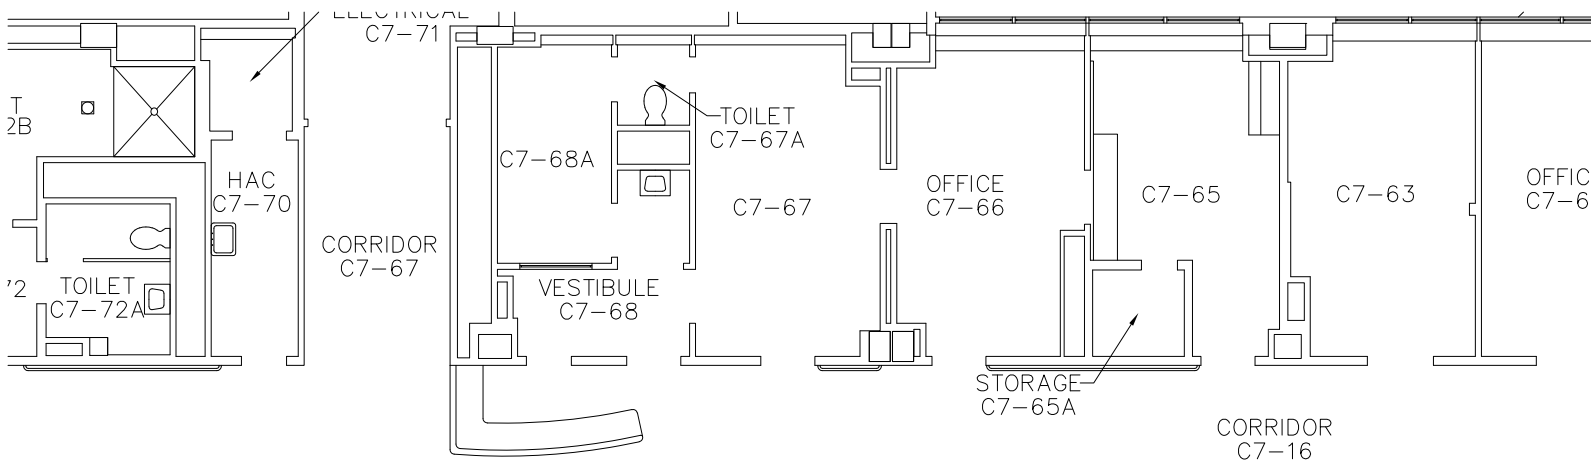

## SARRTP Inpatient Unit

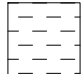- 
 LVT-2 MANNINGTON NATURE'S PATHS VENA COLOR DURANGO 18"x18"
- 
 LVT-4 MANNINGTON AMTICO SIGNATURE COLLECTION COLOR LIGHT CHERRY (AROW7060) 9"x48"

# SPECIALTY CLINIC 3rd FLOOR




LVT-1

MANNINGTON—THE DRIFT  
COLLECTION COLOR  
EUROPEAN ASH NATURAL  
(D101) 6"x48"



LVT-2

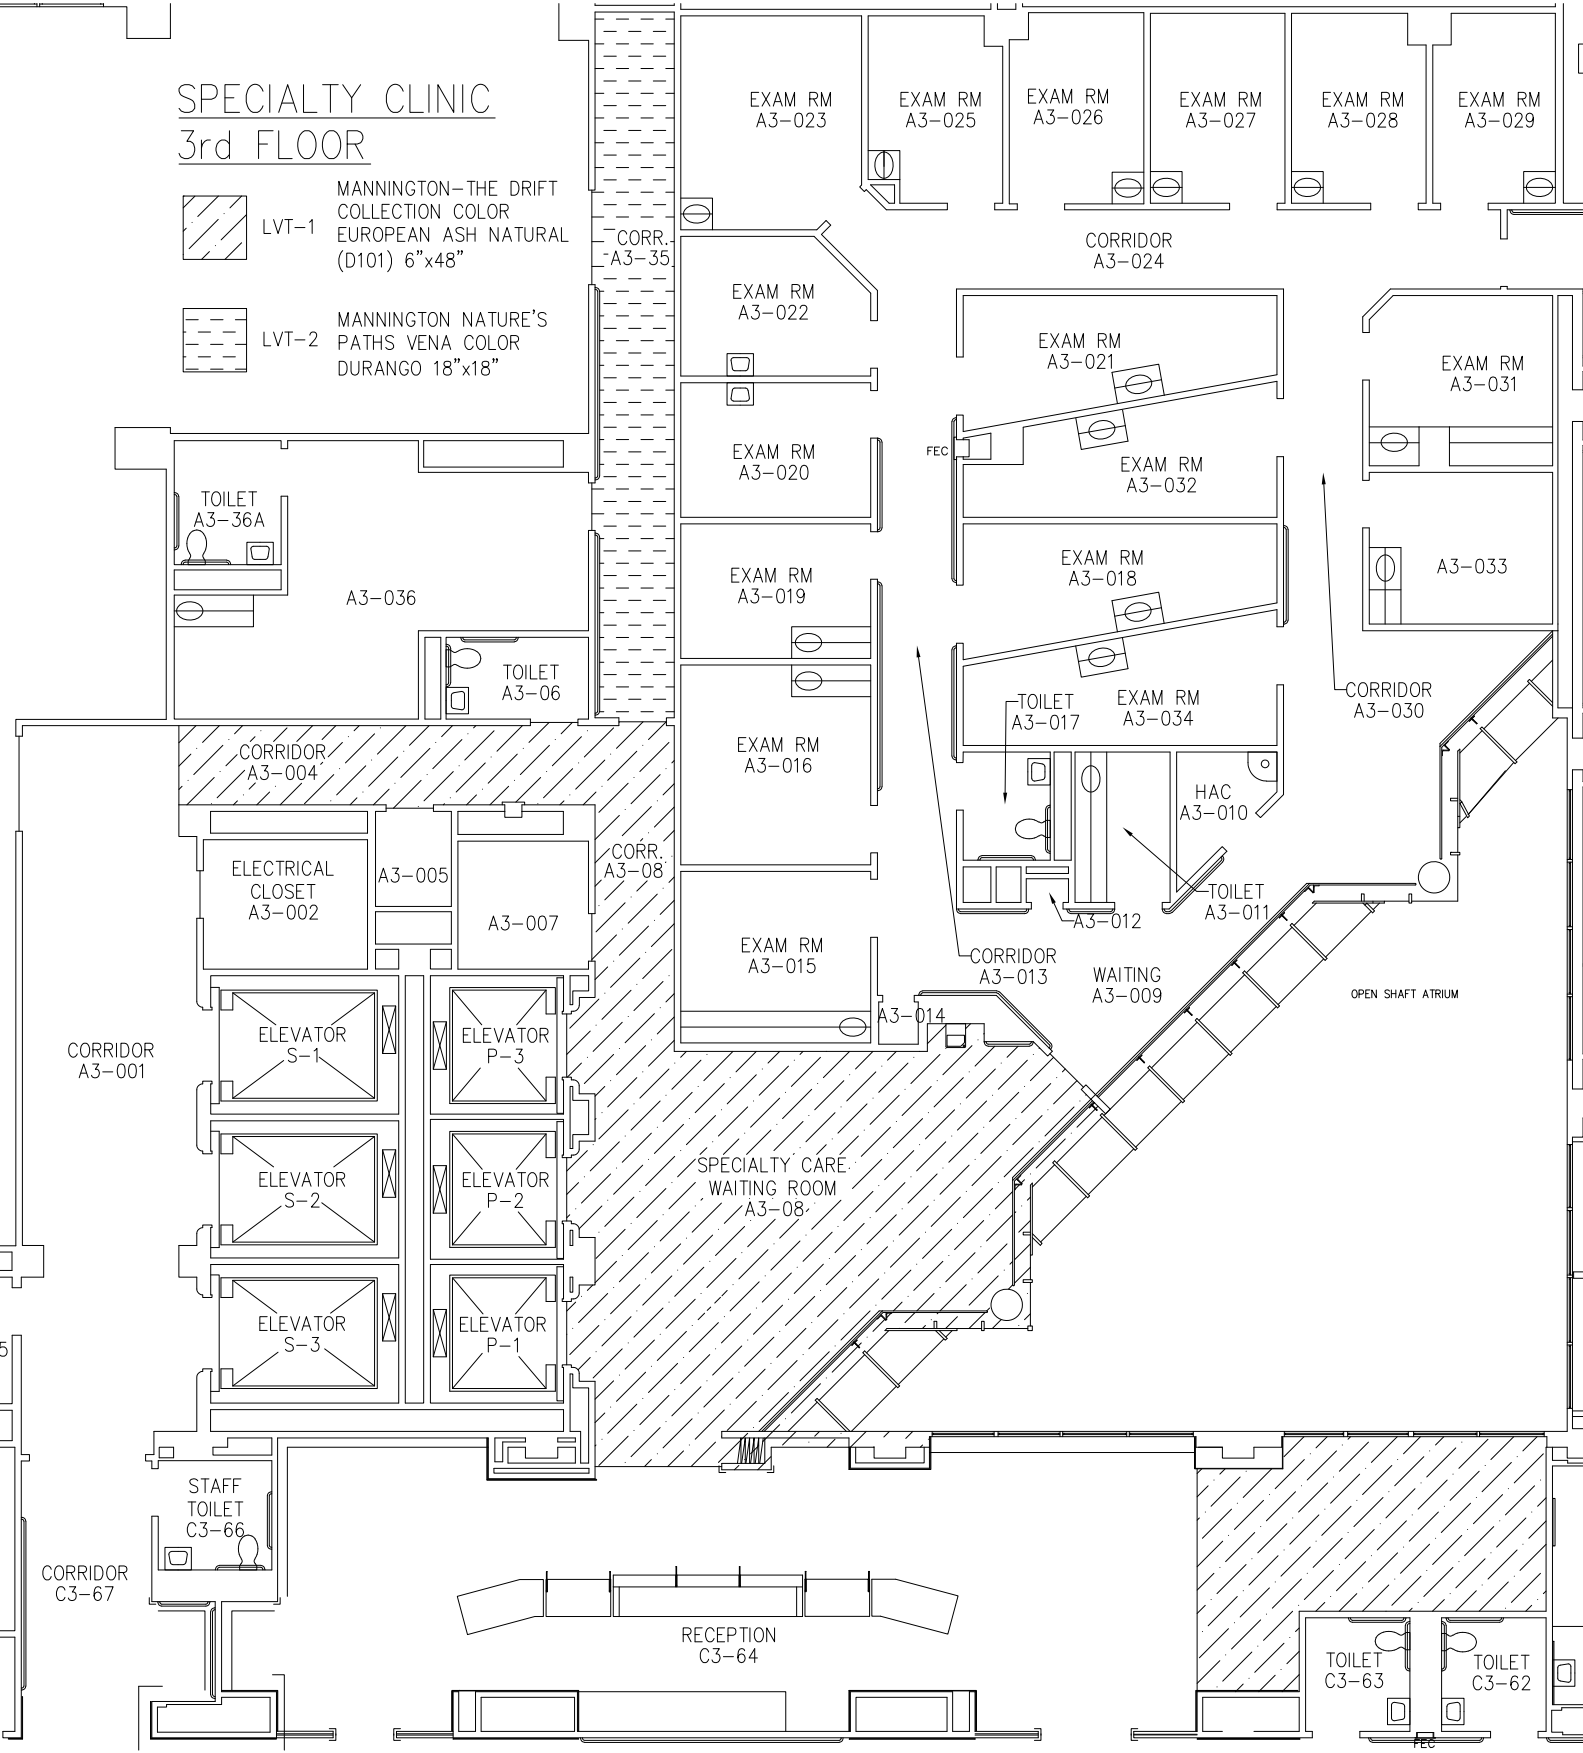


MANNINGTON NATURE'S  
PATHS VENA COLOR  
DURANGO 18"x18"




5

FEC

# SURGICAL CLINIC 2nd FLOOR

- 
 LVT-1 MANNINGTON-THE DRIFT COLLECTION  
 COLOR EUROPEAN ASH NATURAL (D101)  
 6"x48" PLANK
- 
 LVT-2 MANNINGTON NATURE'S PATHS  
 VENA COLOR DURANGO 18"x18"
- 
 LVT-3 MANNINGTON AMTICO COLLECTION  
 ALCHEMY HAZE 18"x18"

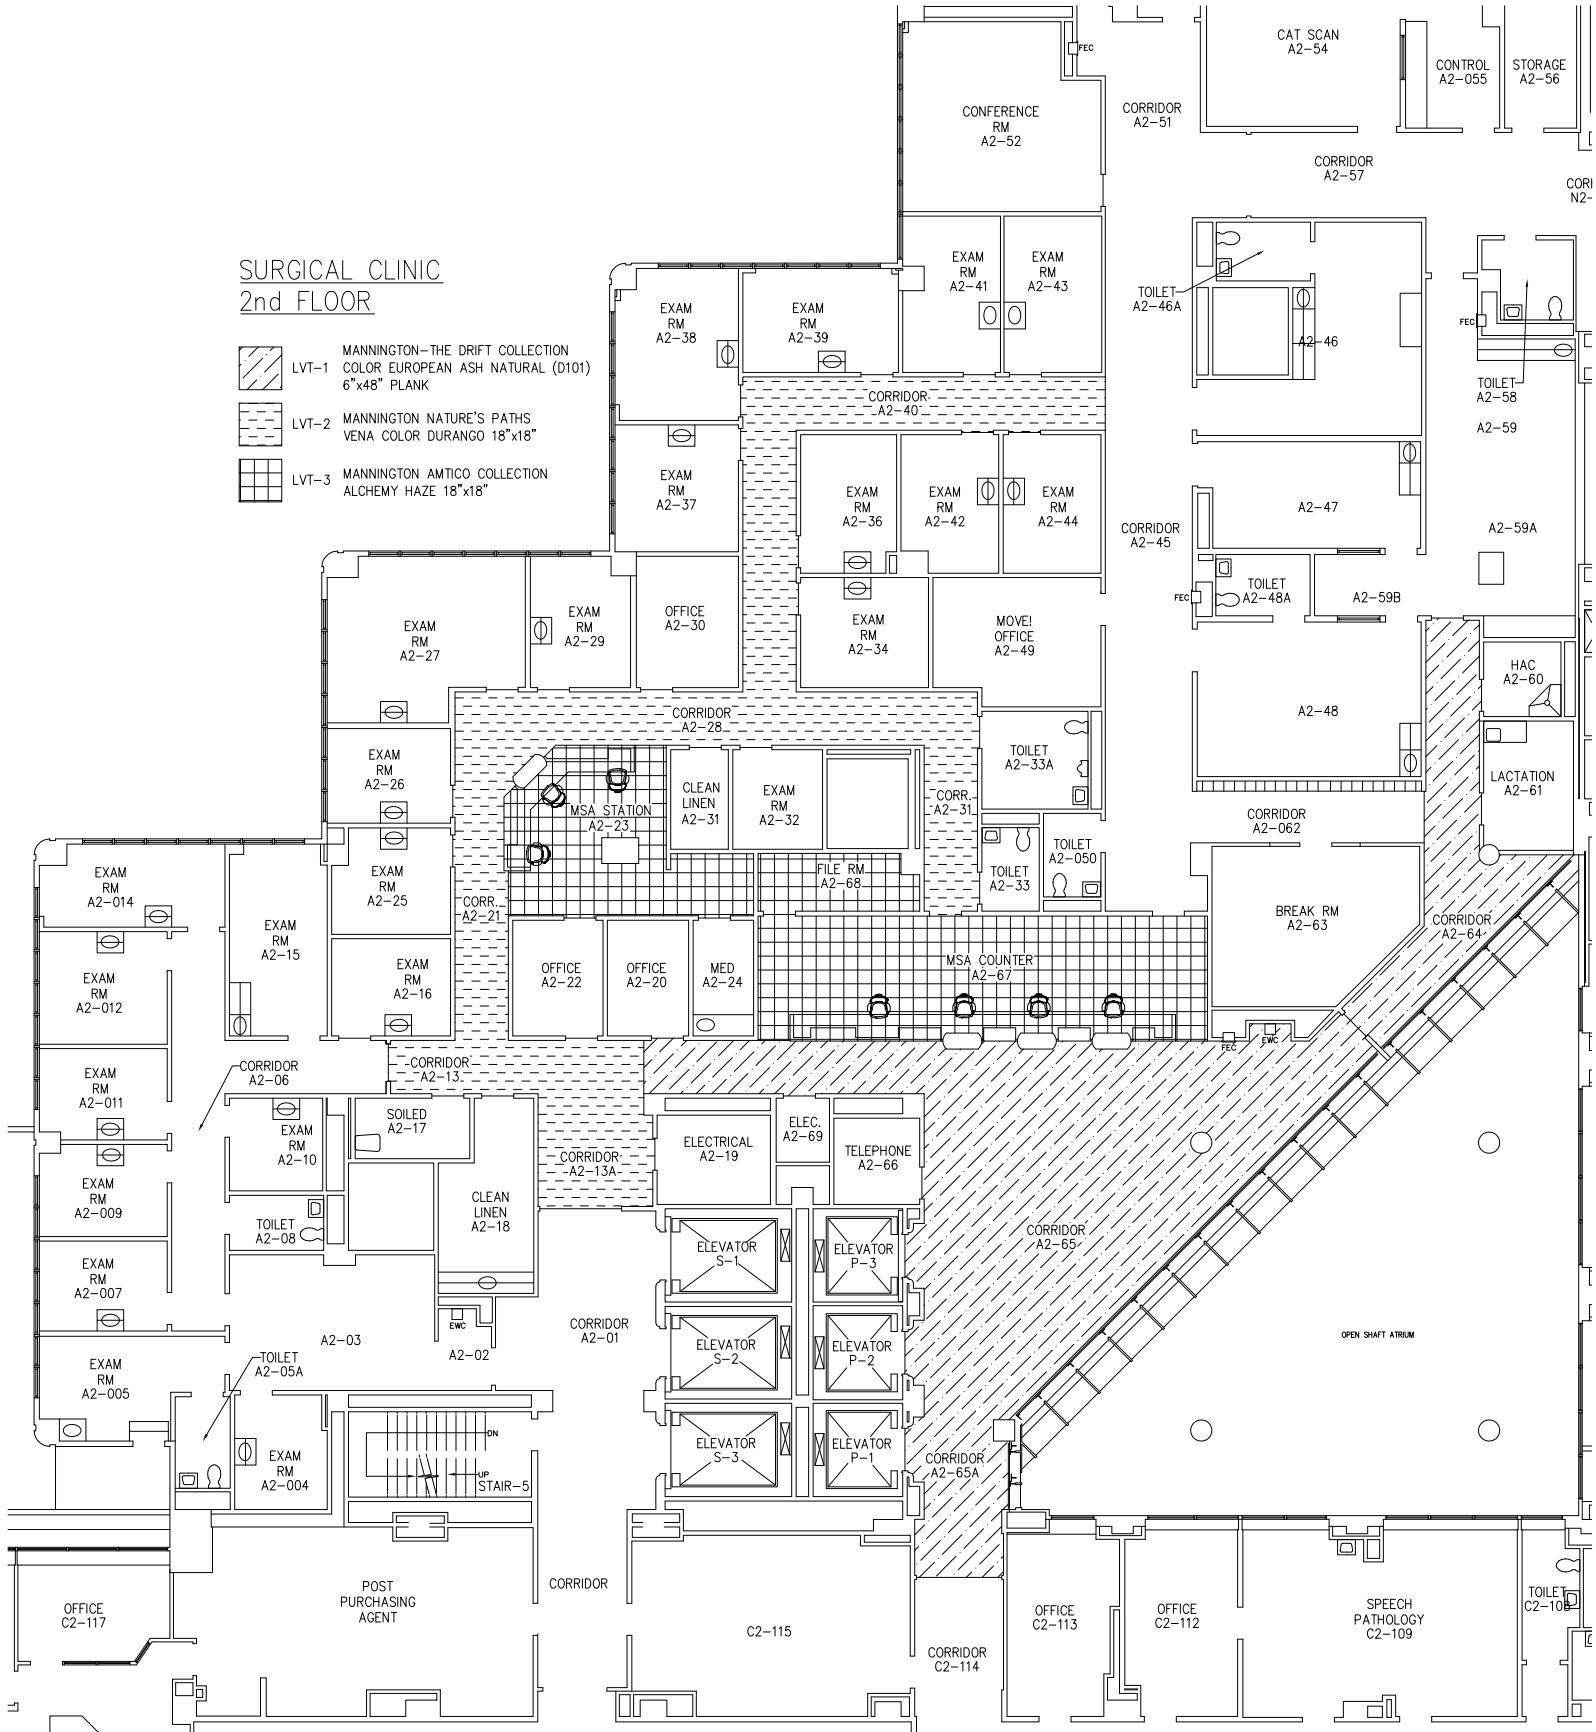

# Located at Ground Floor North Entrance Custom Floor Seal

## Color Specifications for the Department of Veterans Affairs Seal

Color Identification – Pantone Matching System (PMS)

<u>Seal</u>	<u>Color</u>	<u>PMS#</u>
Rope Border, Letters, Bullets, Stars	Gold	129
Star Outline	Gold Brown	471
Designation Band	Blue	281
Background Disc	Brittany Blue	551
<u>Eagle</u>	<u>Color</u>	<u>PMS#</u>
Head, Neck, Tail feathers	White	---
Shading	Silver Gray	422
Beak, Lower Legs	Yellow	123
Talons, Eye	Black	K
Body, Wings, Upper Legs	Brown	161
Highlights	Gold Brown	471
Details, Shading	Spice Brown	168
<u>Flags on Seal</u>	<u>Color</u>	<u>PMS#</u>
Canton	Blue	281
Stars, Open Stripes	White	---
Shaded Stripes	Red	200
Rope, Tassels, Flagstuffs, Finials	Yellow	123

04/27/89

