



DRAWING NOTES: (APPLICABLE TO THIS DRAWING ONLY)


1. DEMOLITION WORK SHOWN WITH HEAVY WEIGHT DASHED LINE, — — — —
2. EXISTING SHOWN WITH LIGHT WEIGHT LINE, — — — —

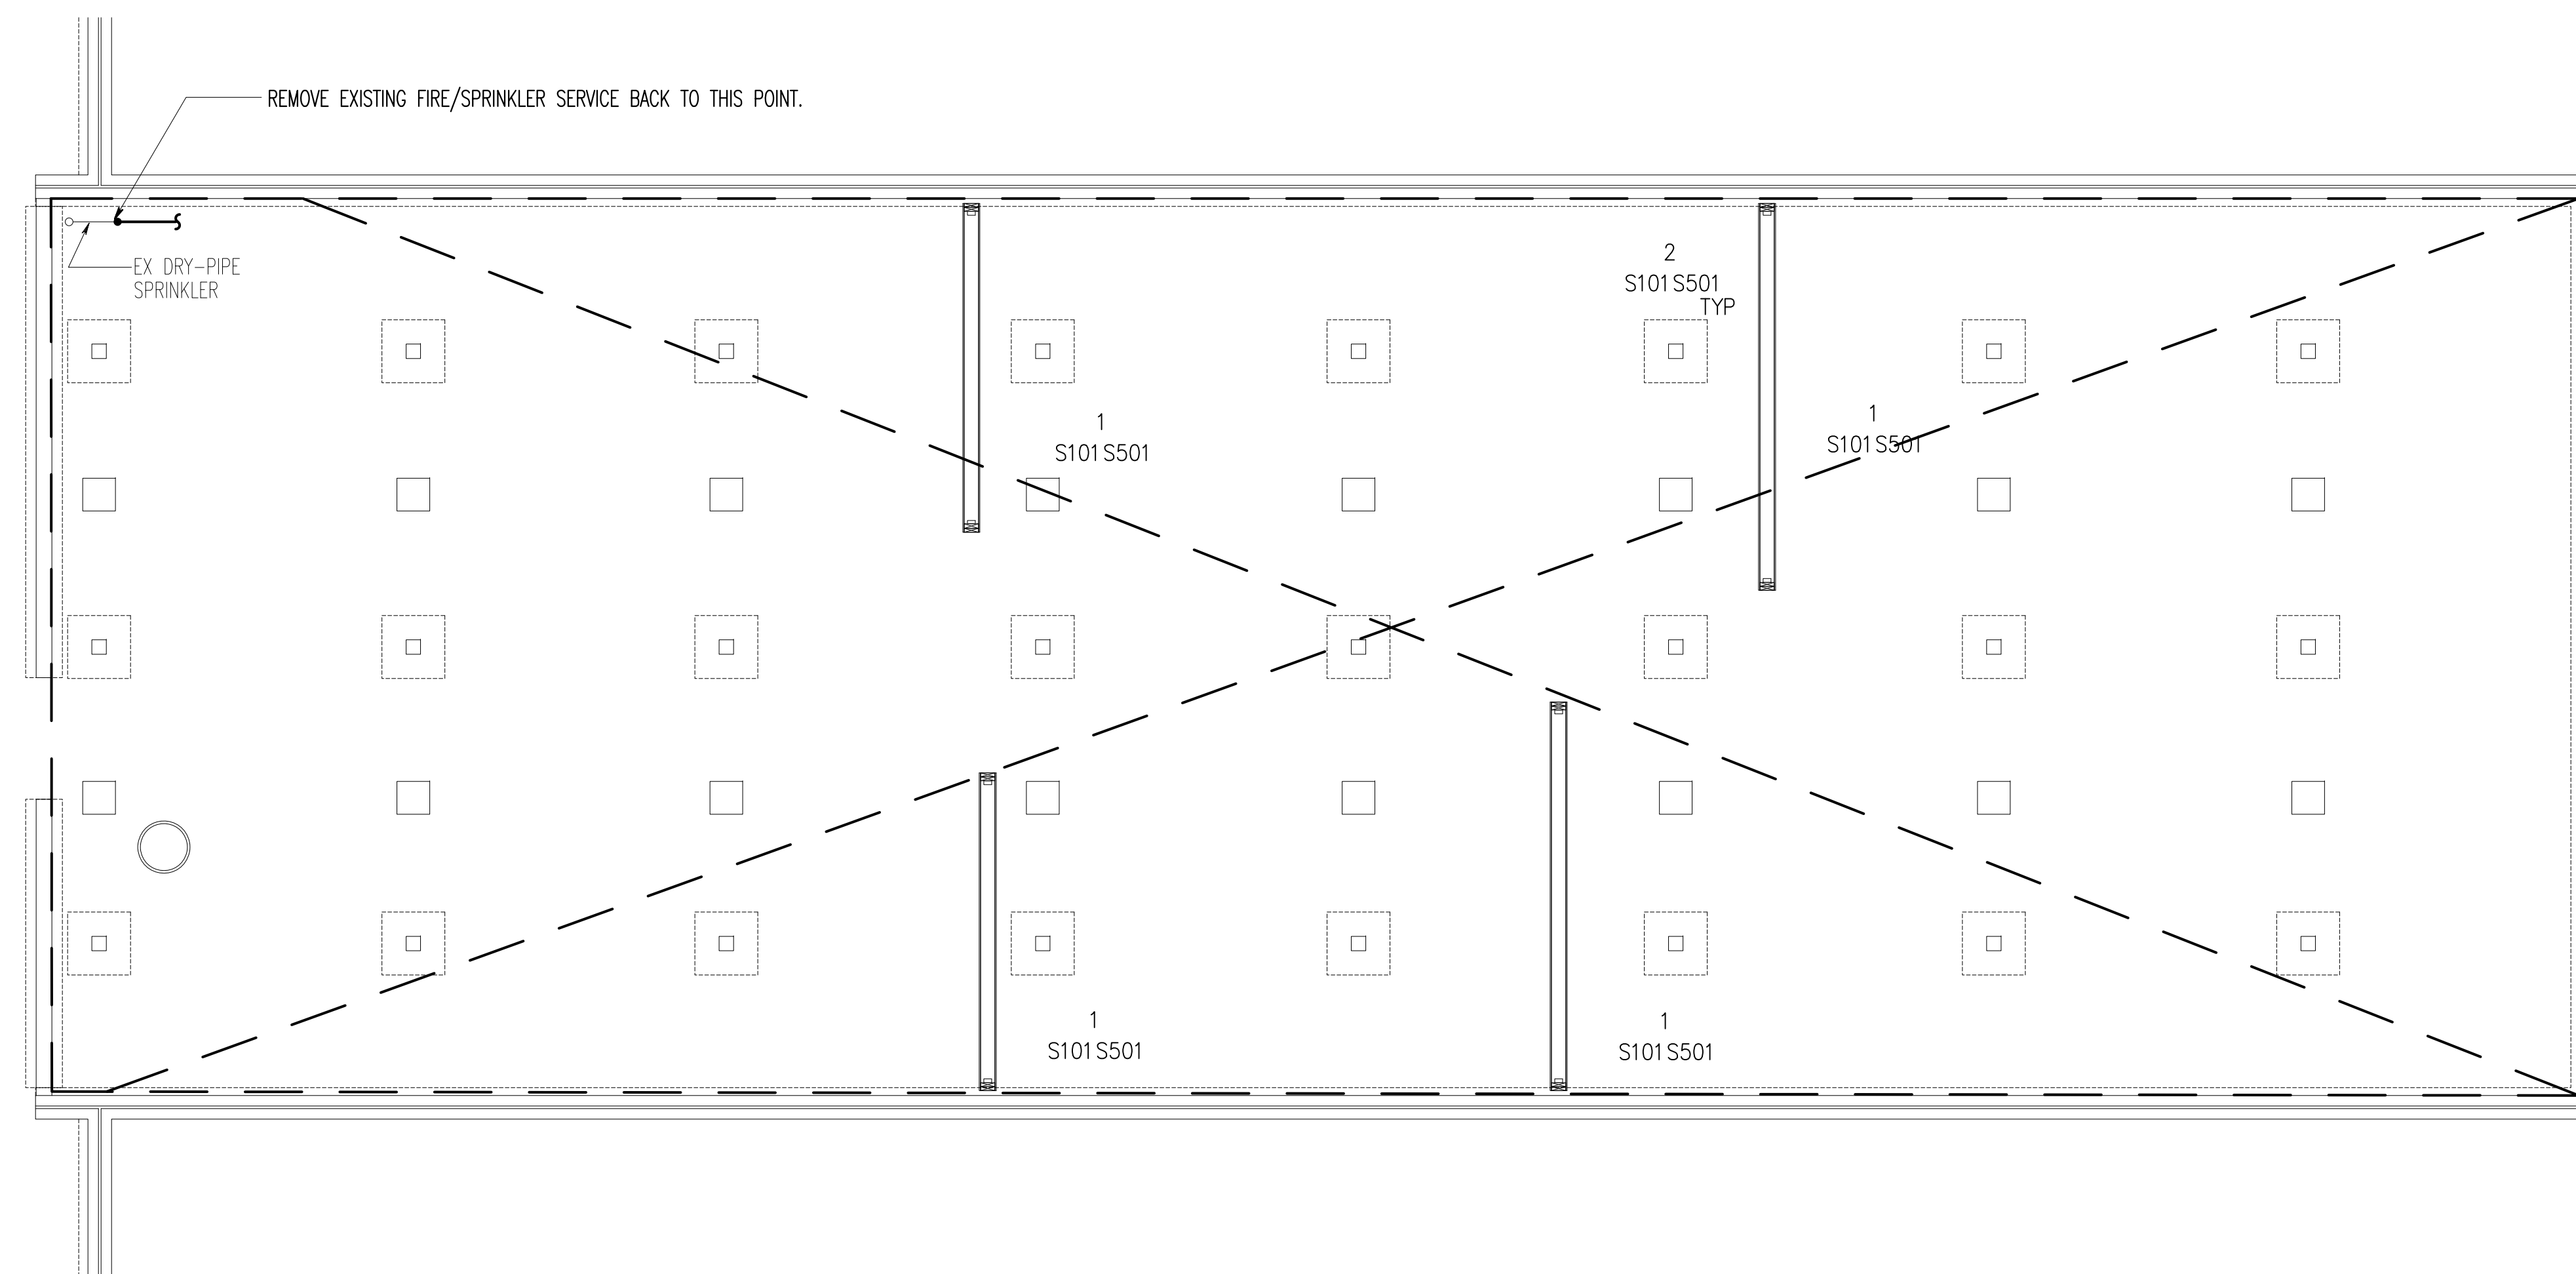

1 CRAWL SPACE PLAN - FIRE PROTECTION DEMOLITION  
SCALE: 1/4" = 1'-0"

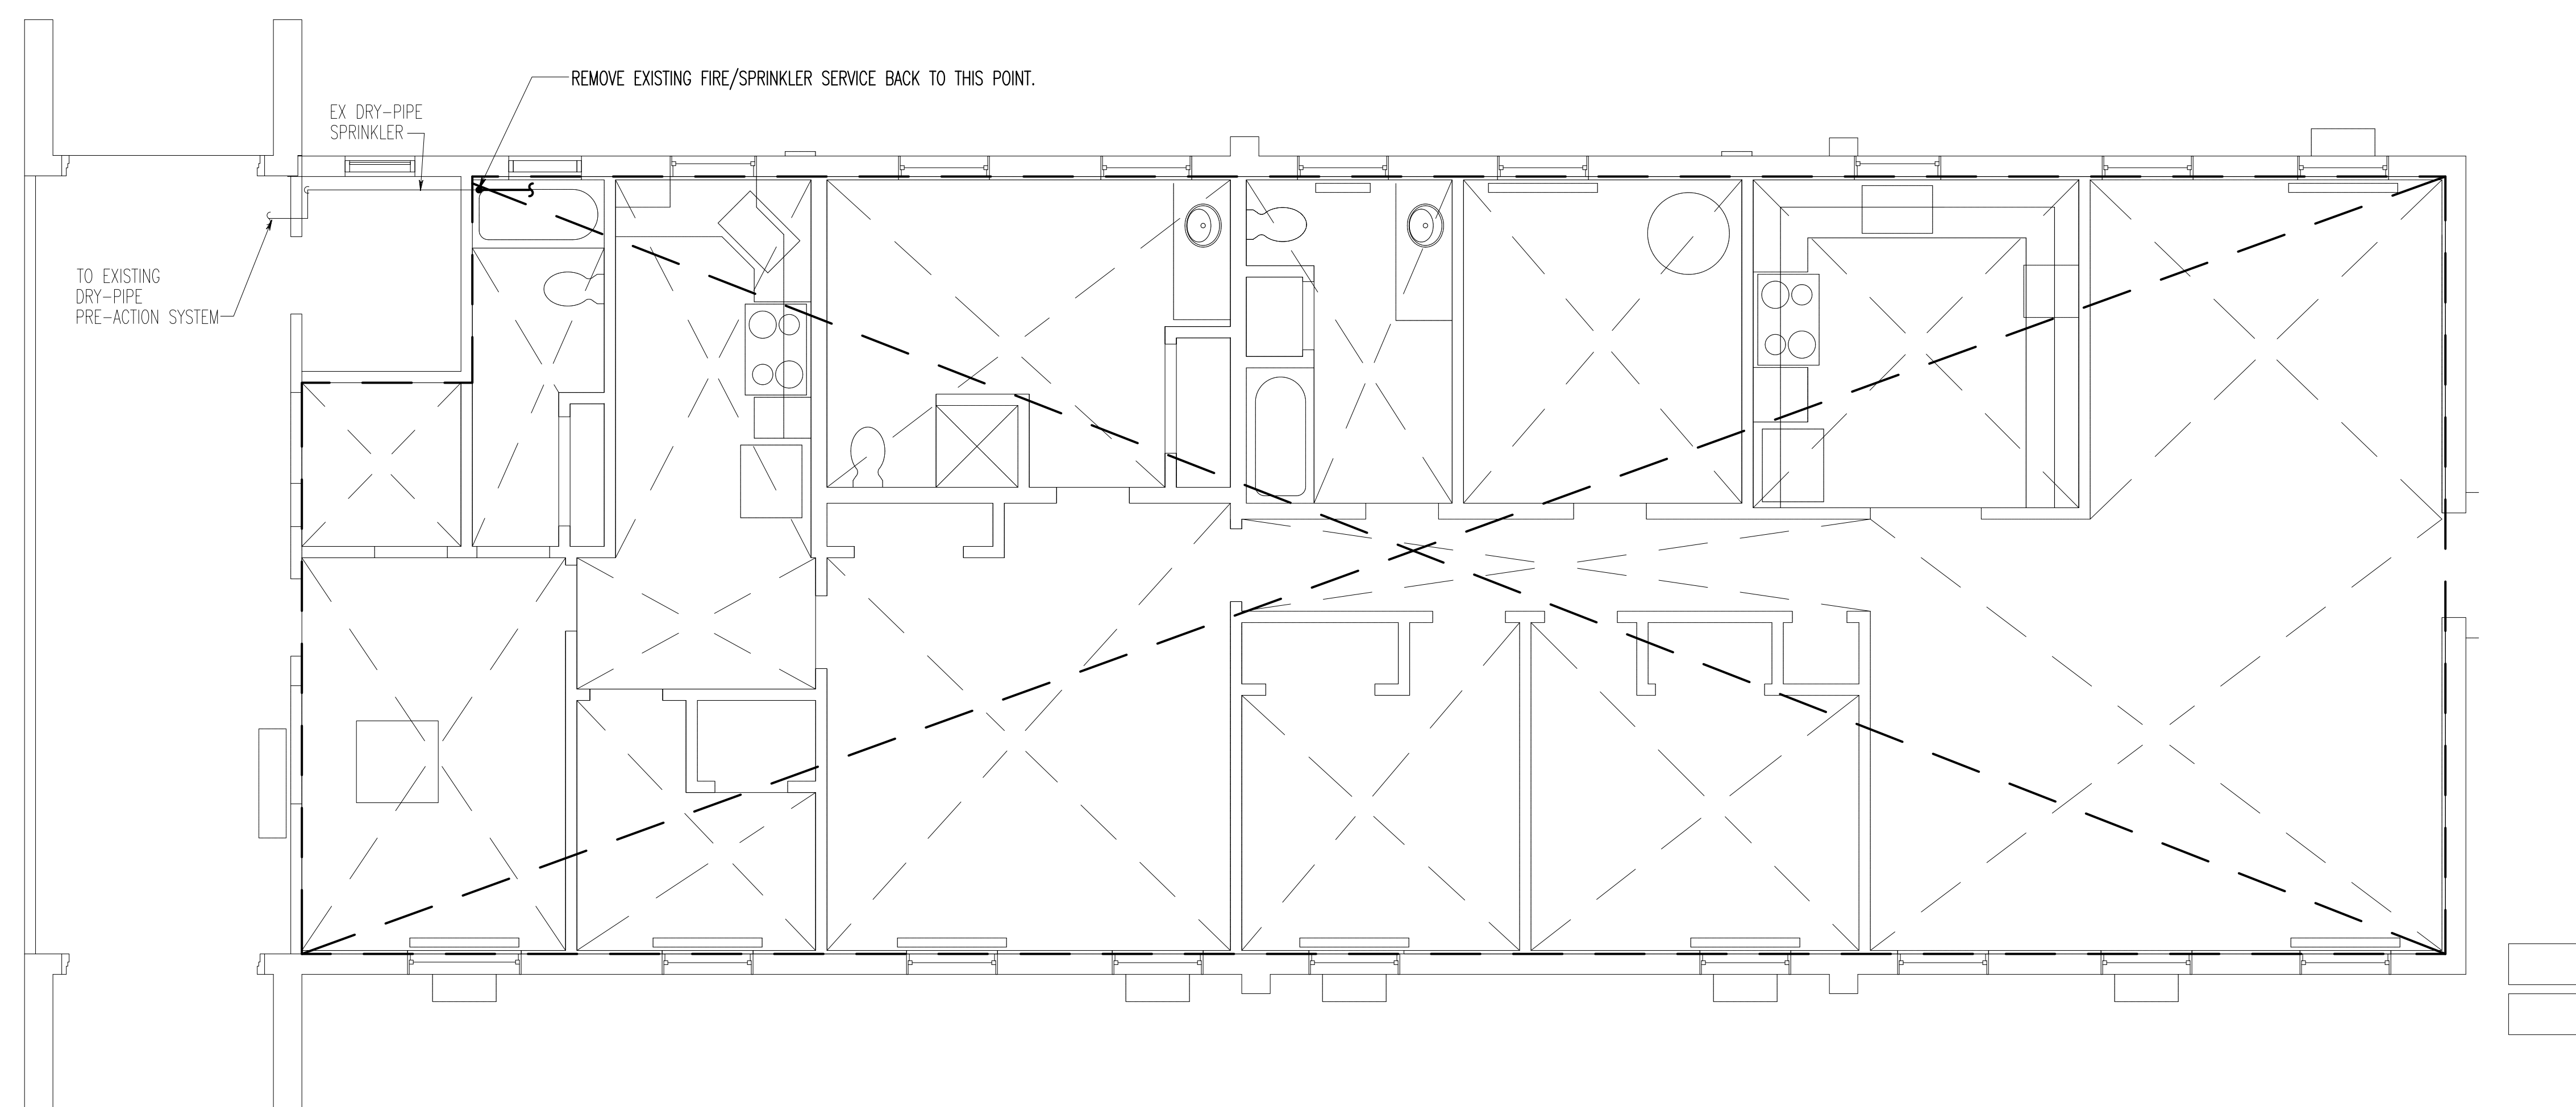

2 FIRST FLOOR & ATTIC PLAN - FIRE PROTECTION DEMOLITION  
SCALE: 1/4" = 1'-0"

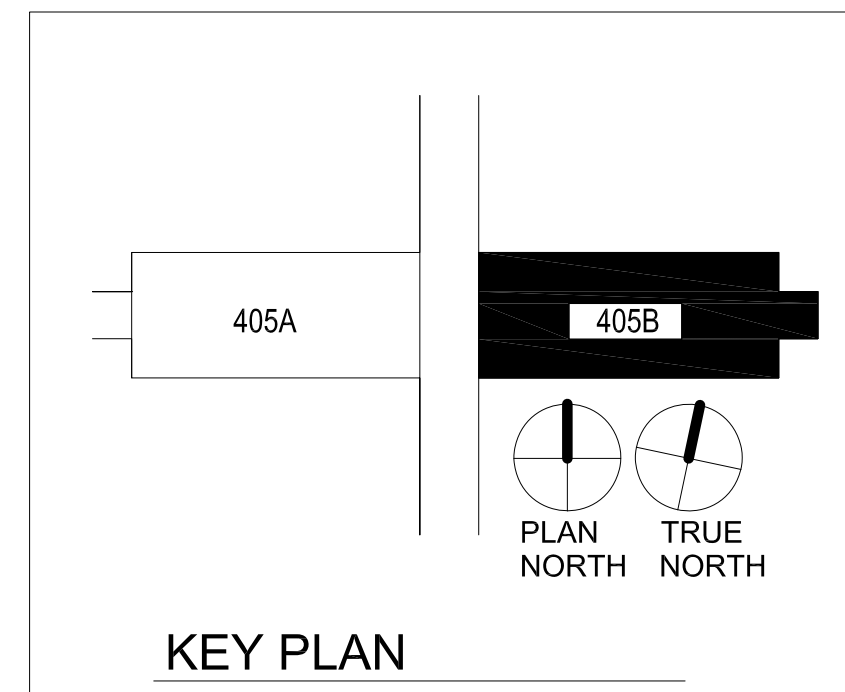

1/4" = 1' - 0"

Revisions:	Date
Revisions by the VA	09/19/2019
100% Construction Documents Submission	05/31/13
95% Construction Documents Submission	05/10/13
60% Design Development Submission	03/28/13

**ARCHITECT / ENGINEERS:**

**Oudens Knoop Knoop + Sachs Architects**  
2 Wisconsin Circle / Suite 820  
Chevy Chase, MD 20815-7003  
Tel: (301) 718-0080  
Fax: (301) 718-9520

**HENRY ADAMS**  
Consulting Engineers  
Mechanical Electrical & Plumbing Engineers

**Henry Adams, LLC**  
Consulting Engineers  
600 Baltimore Avenue  
Baltimore, MD 21204  
Tel: (410)296-6500  
Fax: (410)296-3156

**Woods Peacock Engineering Consultants**  
5250 Cherokee Avenue, Suite 420  
Alexandria, VA 22312-2052  
Tel: (703) 658-4400  
Fax: (703) 658-4404

Stamp/Seal

Drawing Title  
**FIRE PROTECTION - DEMOLITION**

Approved: Project Director

Project Title  
**BUILDING 405B RENOVATION**

Location  
**MARTINSBURG, WV**

Date  
05/31/2013

Checked  
MTM

Drawn  
ADL

VA Project Number  
**613-13-115**

Building Number  
**405B**

Drawing Number  
**FP101**

Office of Construction and Facilities Management  
Department of Veterans Affairs