
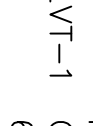
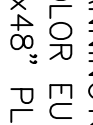
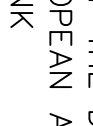
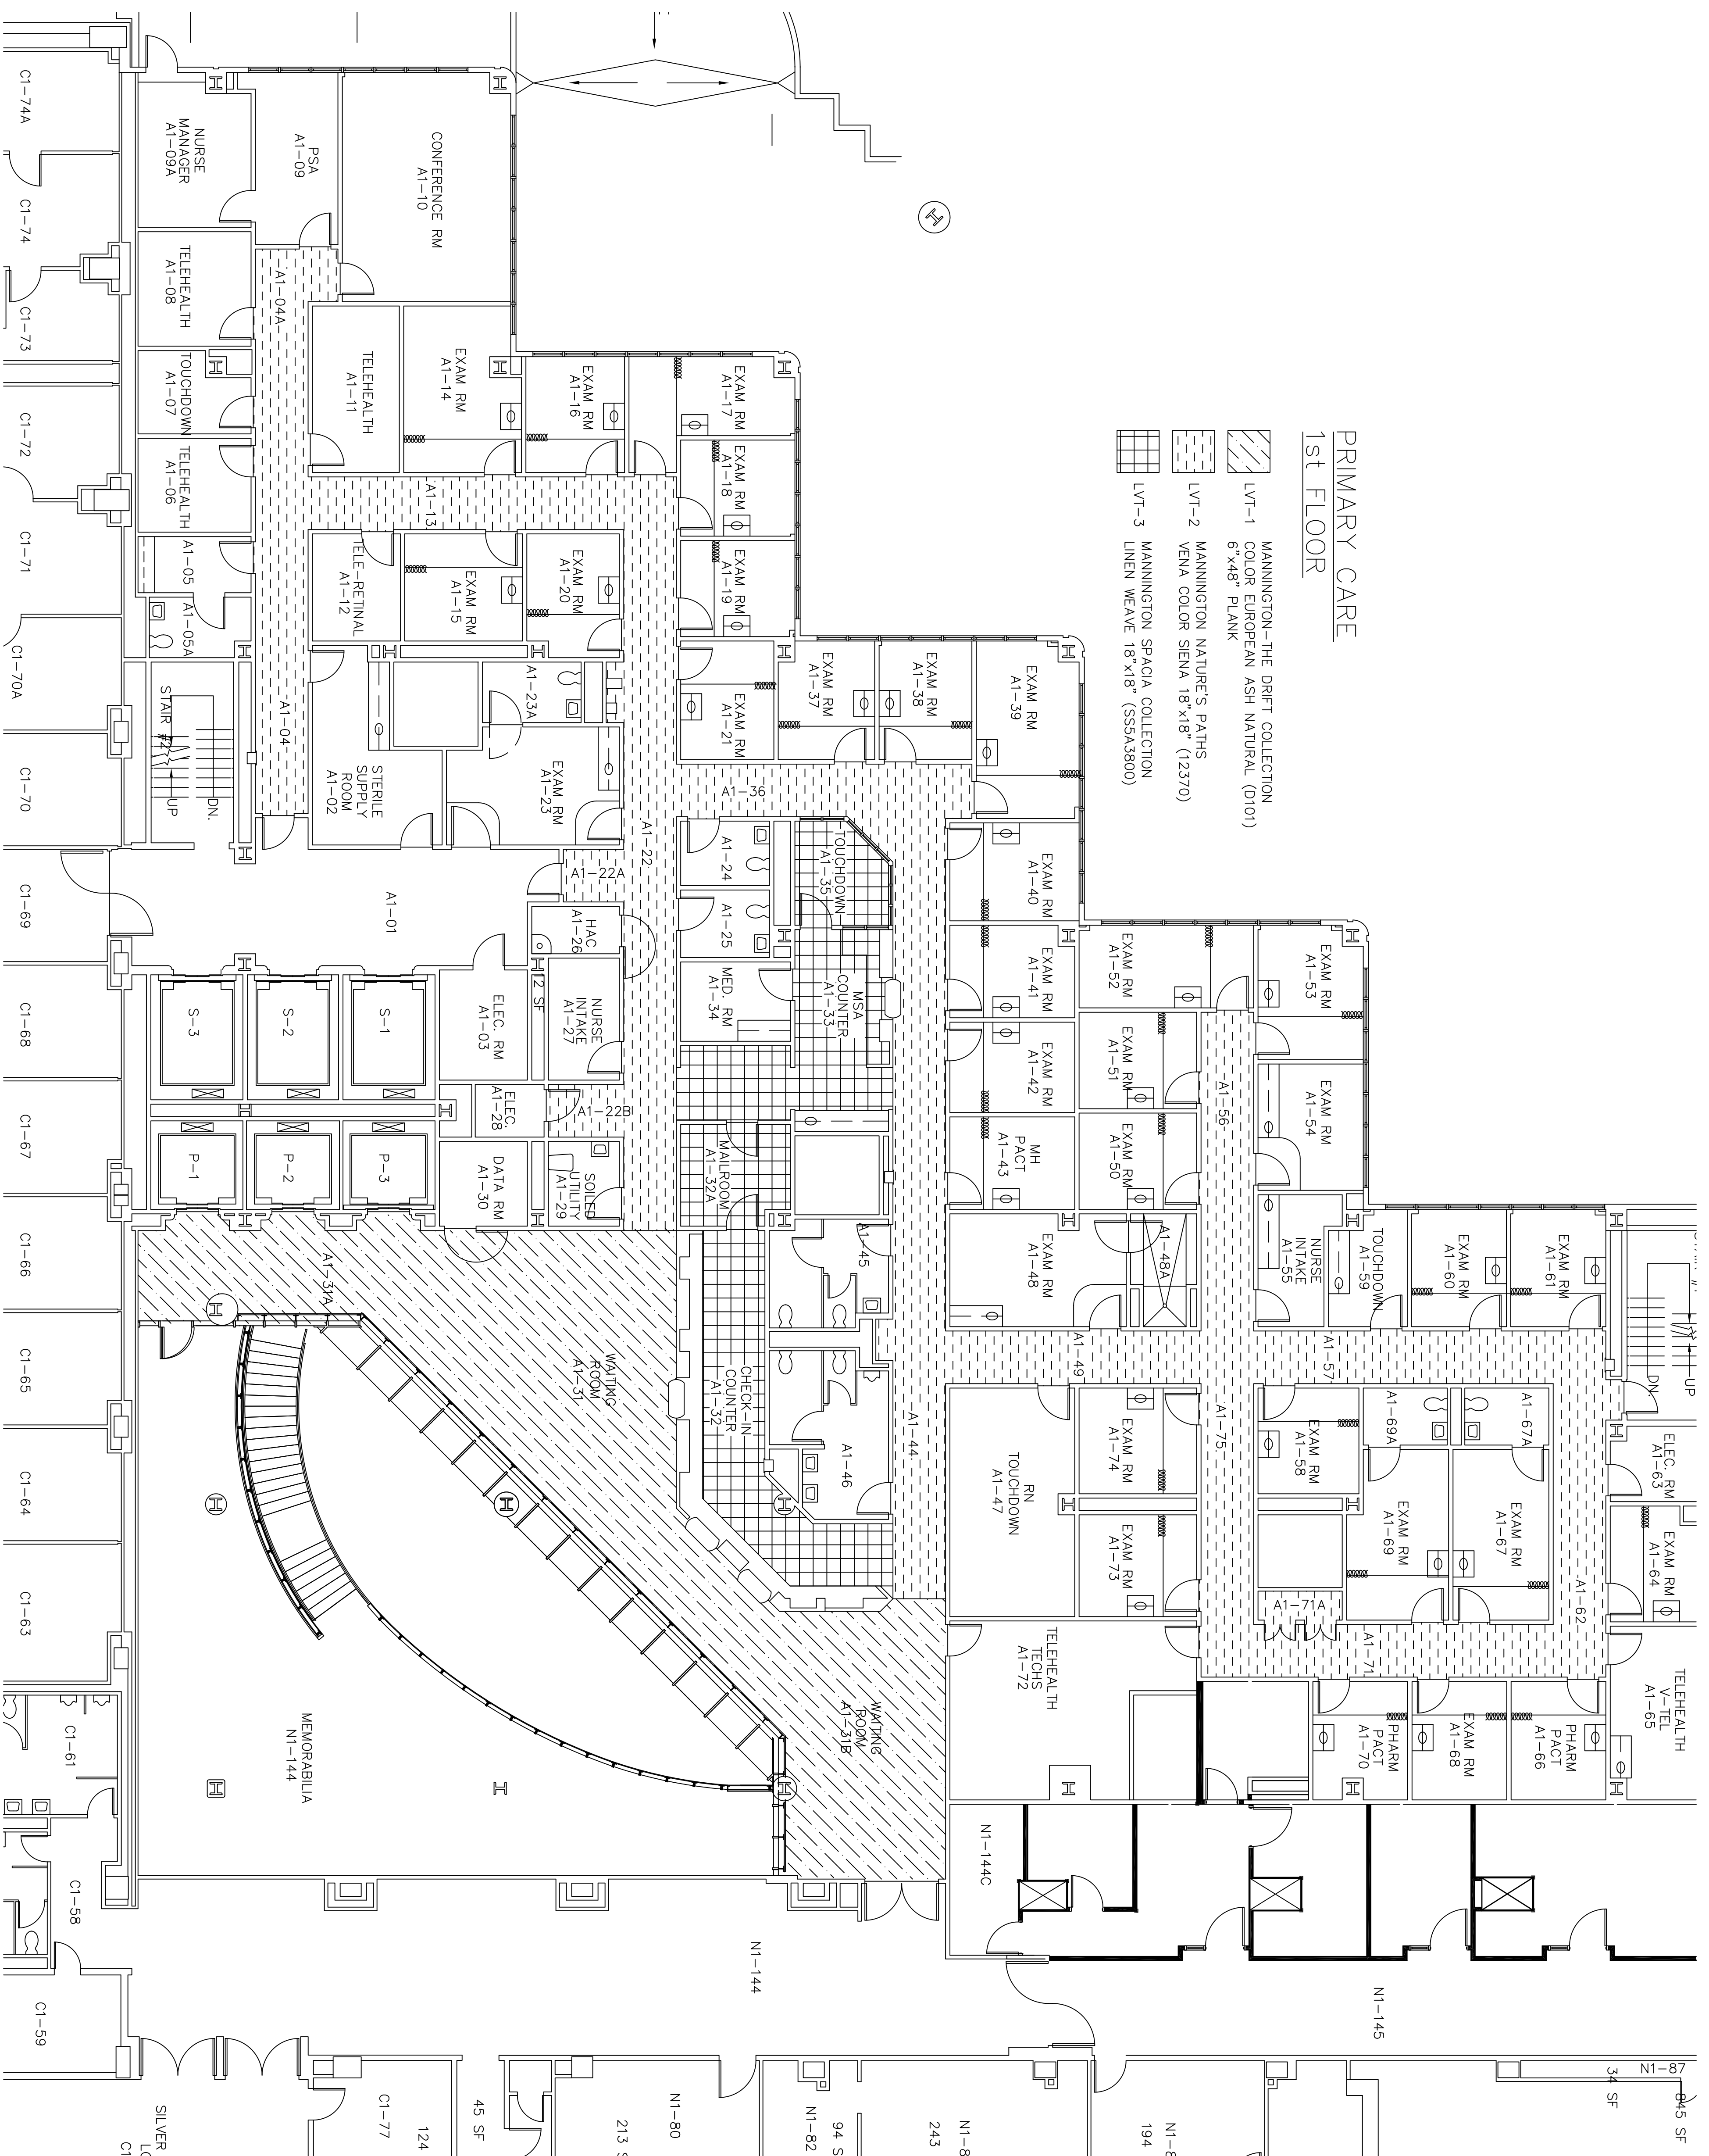


**PRIMARY CARE
1st FLOOR**

-  MANNINGTON-THE DRIFT COLLECTION
COLOR EUROPEAN ASH NATURAL (D10)
-  MANNINGTON NATURE'S PATHS
6"x48" PLANK
-  MANNINGTON SPACIA COLLECTION
VENA COLOR SIENA 18"x18" (12370)
-  LINEN WEAVE 18"x18" (SS5A3800)



FIRST FLOOR PARTIAL PLAN
SCALE: 1/8" = 1'-0"