


PRIMARY CARE
2nd FLOOR

- LVT-1 MANNINGTON-THE DREFT COLLECTION
6"x48" PLANK
- LVT-2 MANNINGTON NATURE'S PATHS
VENA COLOR SIENA 18"x18" (12370)
- LVT-3 MANNINGTON SPACIA COLLECTION
LINEN WEAVE 18"x18" (SS5A9800)

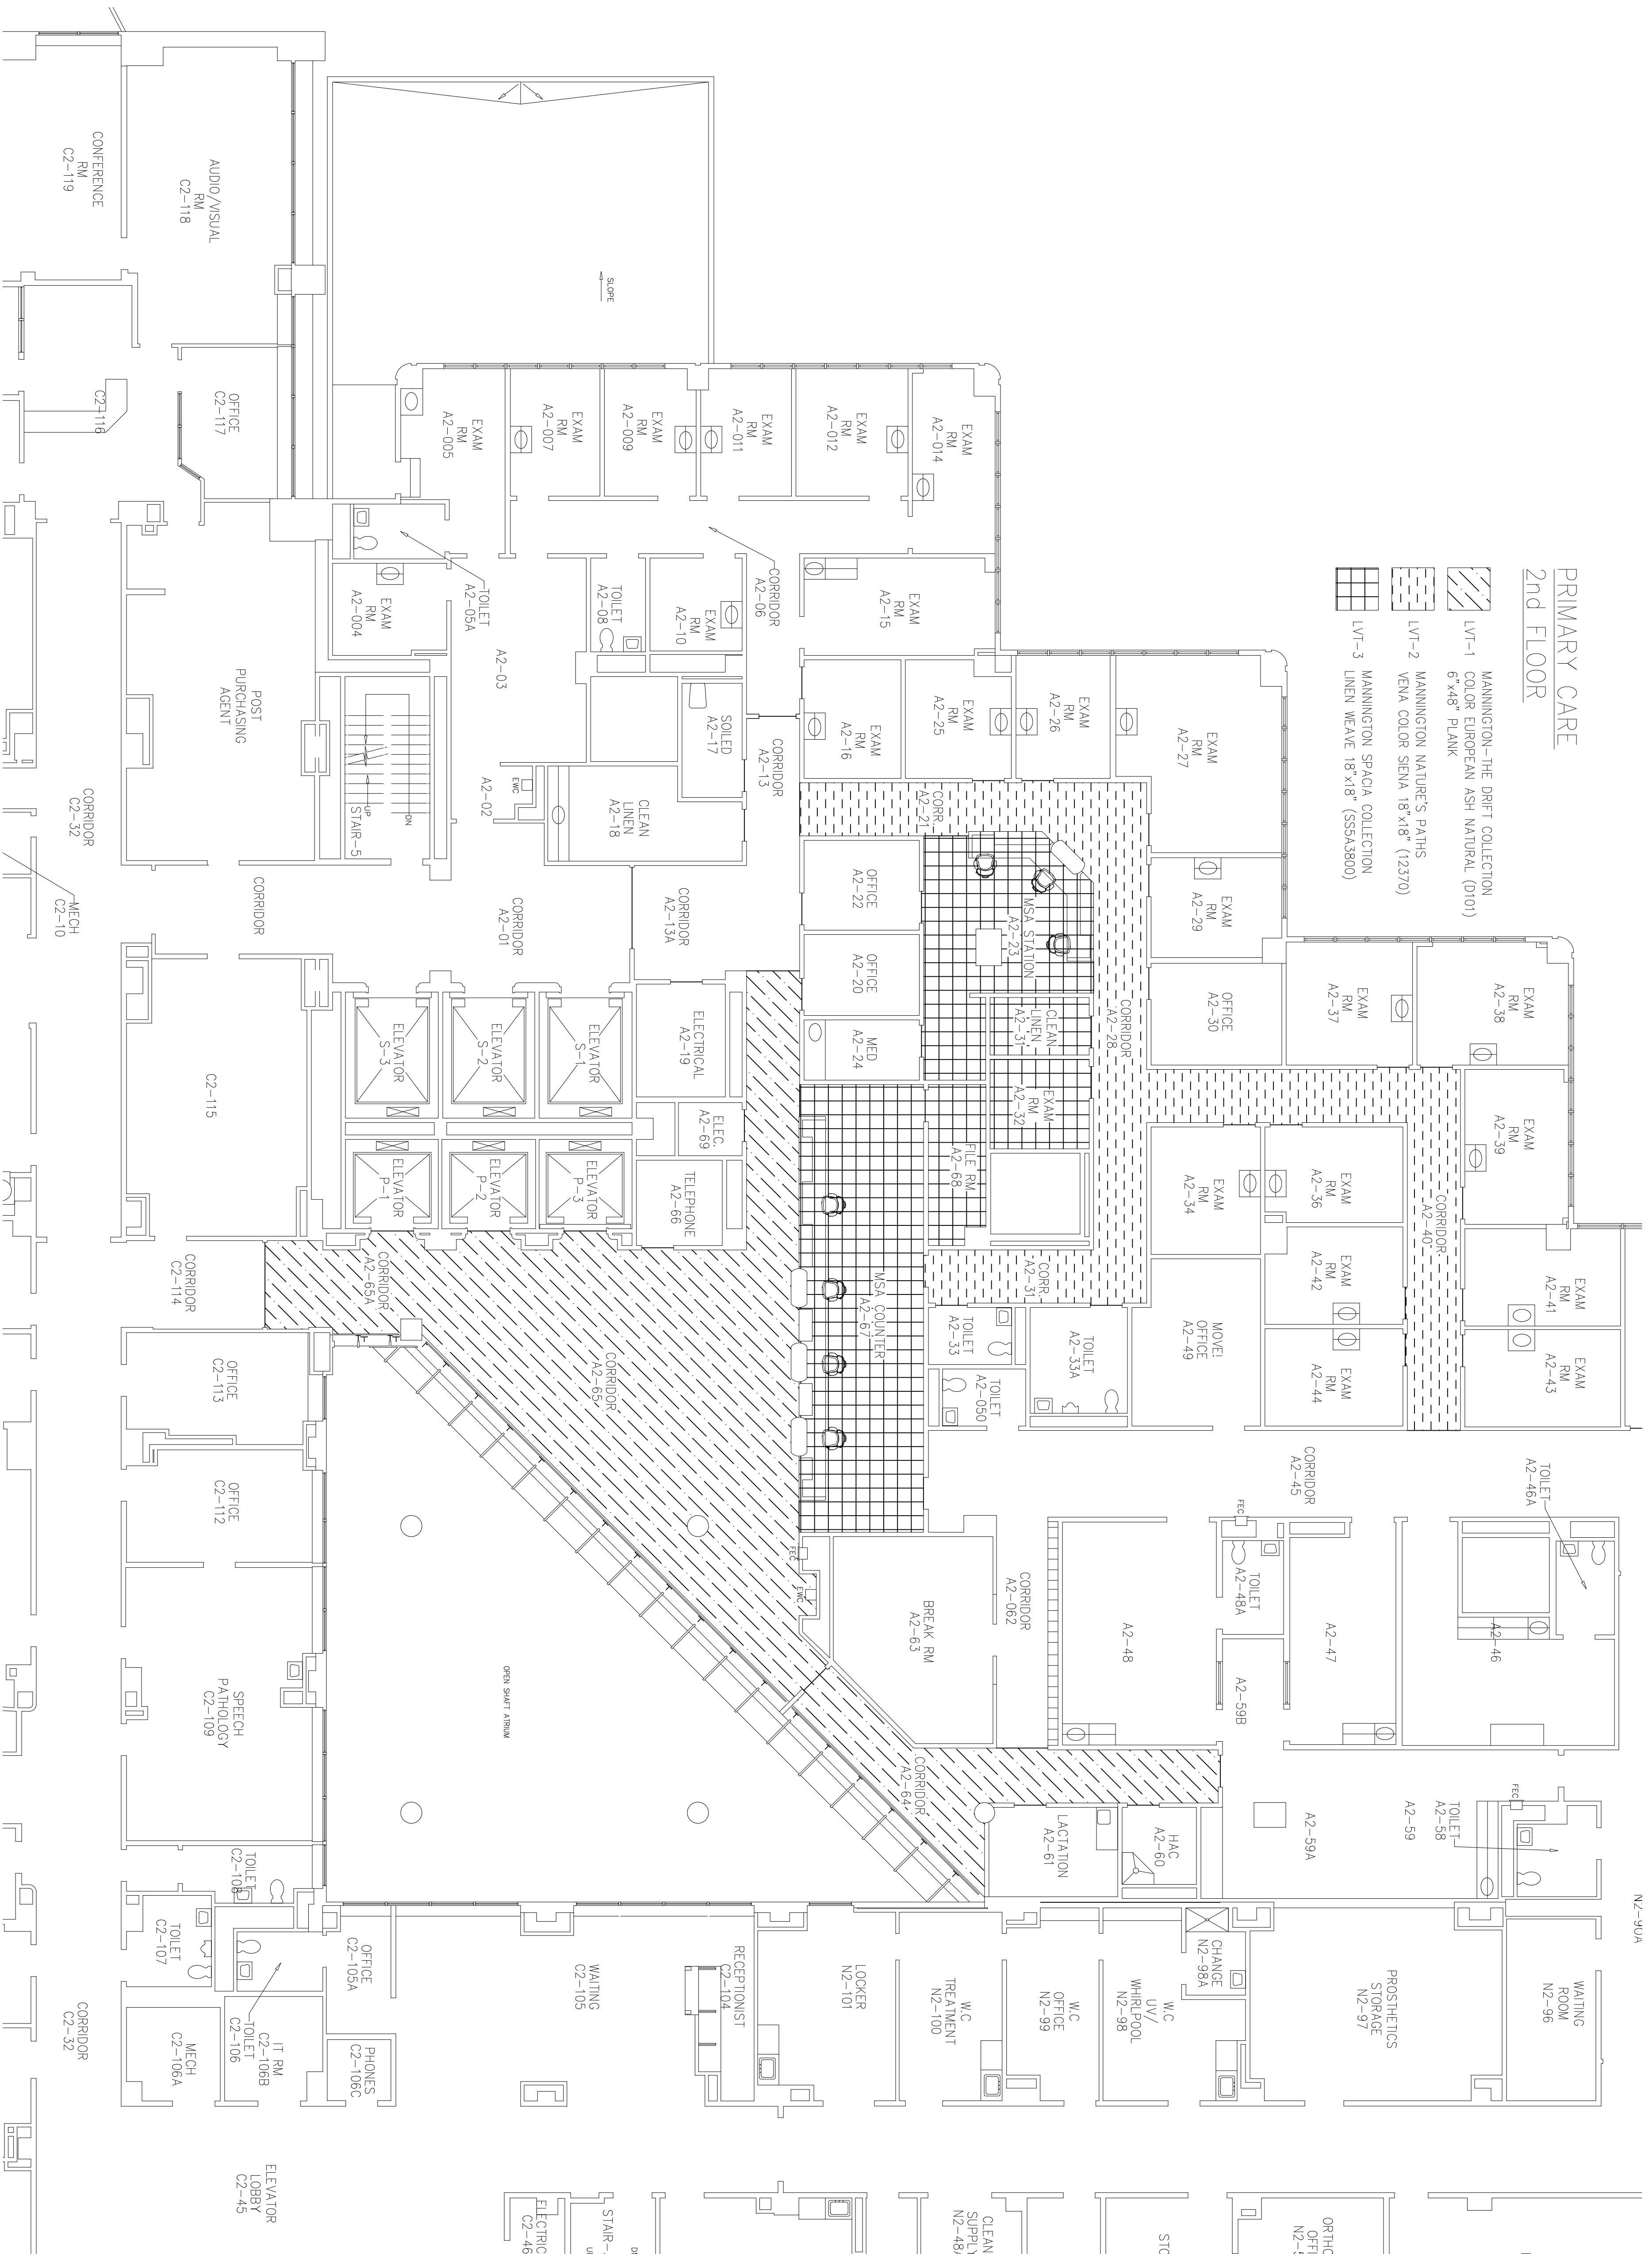

SECOND FLOOR PARTIAL PLAN
SCALE: 1/8" = 1'-0"