


REV DATE: 10/17/13  
22-14-SB\_Fabrication Template

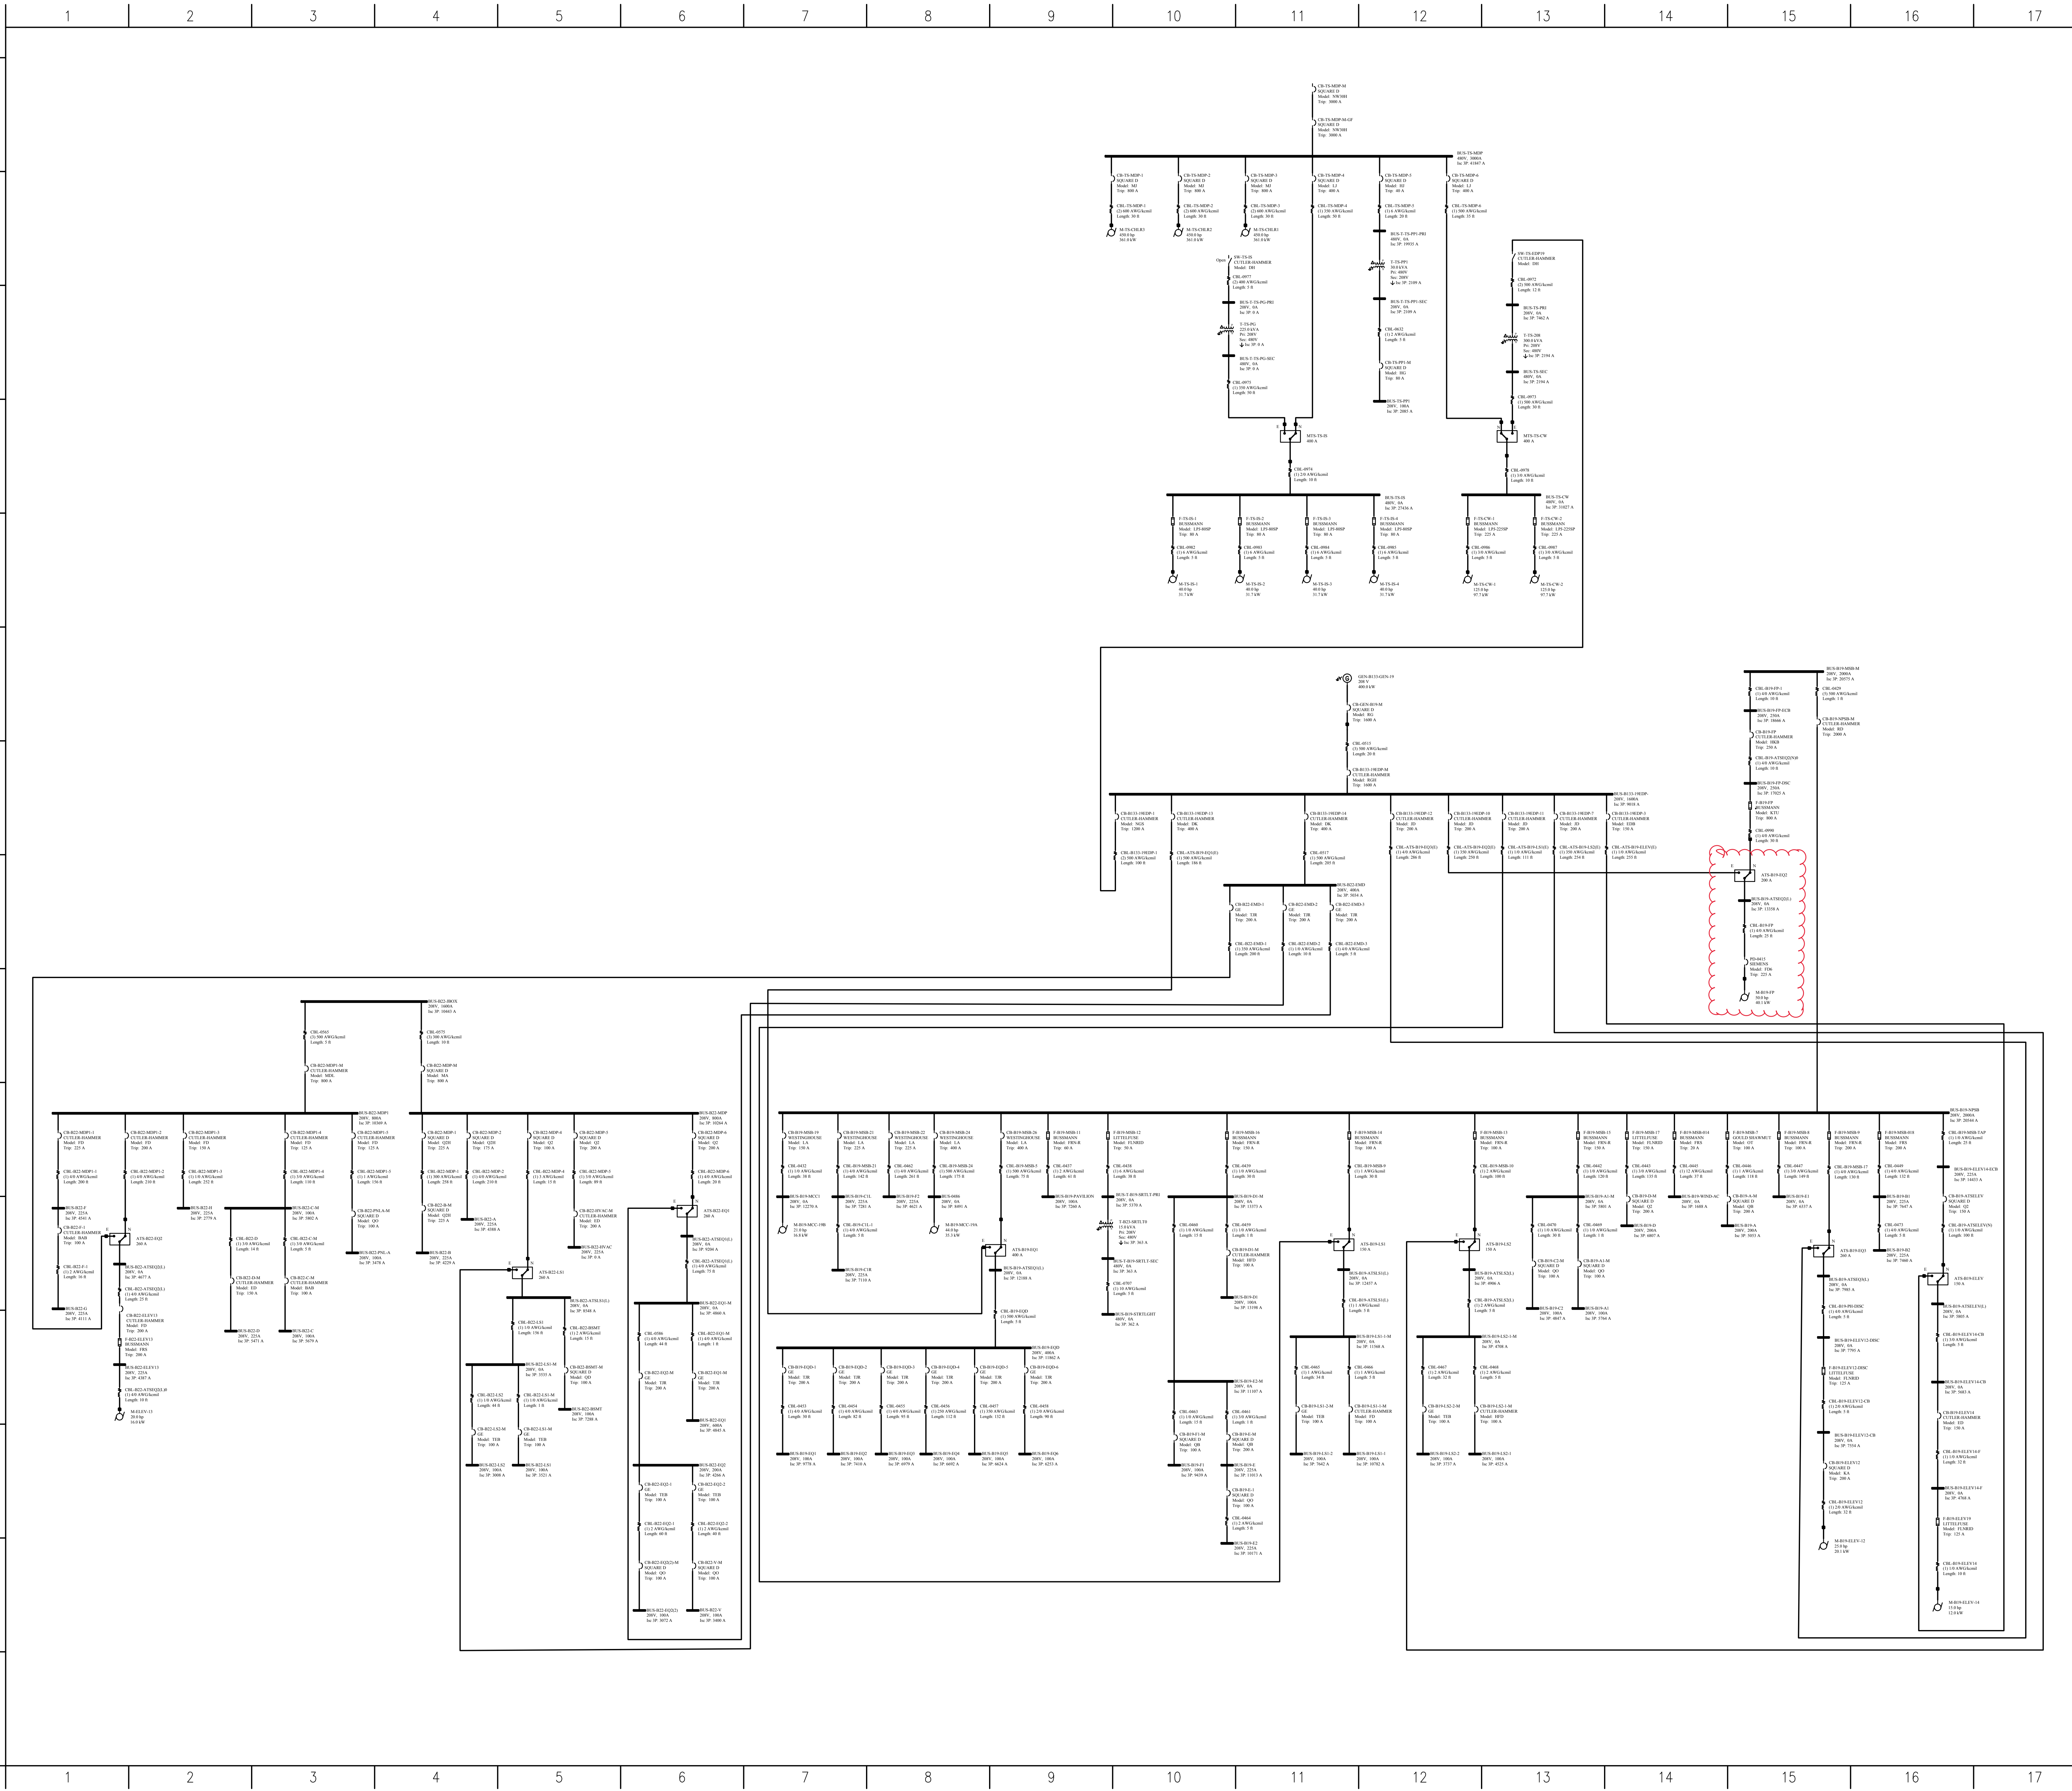

Project Name  
**LEBANON, VAMC**

Rev Number	Description	Date
001	SUBMISSION	02/09/18
002	BOX SUBMISSION	03/16/18
003	FINAL SUBMISSION	04/27/18

**ELECTRICAL - ONE  
LINE DIAGRAM -  
BUILDINGS 19, 22,133  
& THERMAL  
STORAGE**

Project Number	Drawing Scale	Phase
CADD File Name	AS SHOWN	<input type="checkbox"/> CONCEPT <input type="checkbox"/> RELEASED
Part Number	Date	Sheet Number
	27 APR 2018	<b>E707</b>
Drawn By	TJL	
Checked By	TRD	
Project Number	101214-000	
Classification		